

1 NORTH ELEVATION

S1.2 1/8"=1'-0"

S0002pF06058.dwg

PDC INC. ENGINEERS
1028 Aurora Drive, Fairbanks, Alaska 99709-5520


PROJECT : FAIRBANKS, ALASKA

SHEET TITLE : NORTH ELEVATION

DESIGN AHE
DRAWN EDM
CHECKED
DATE 8/13/14

SHEET NUMBER S1.2 SHEETS

CONSULTANT :

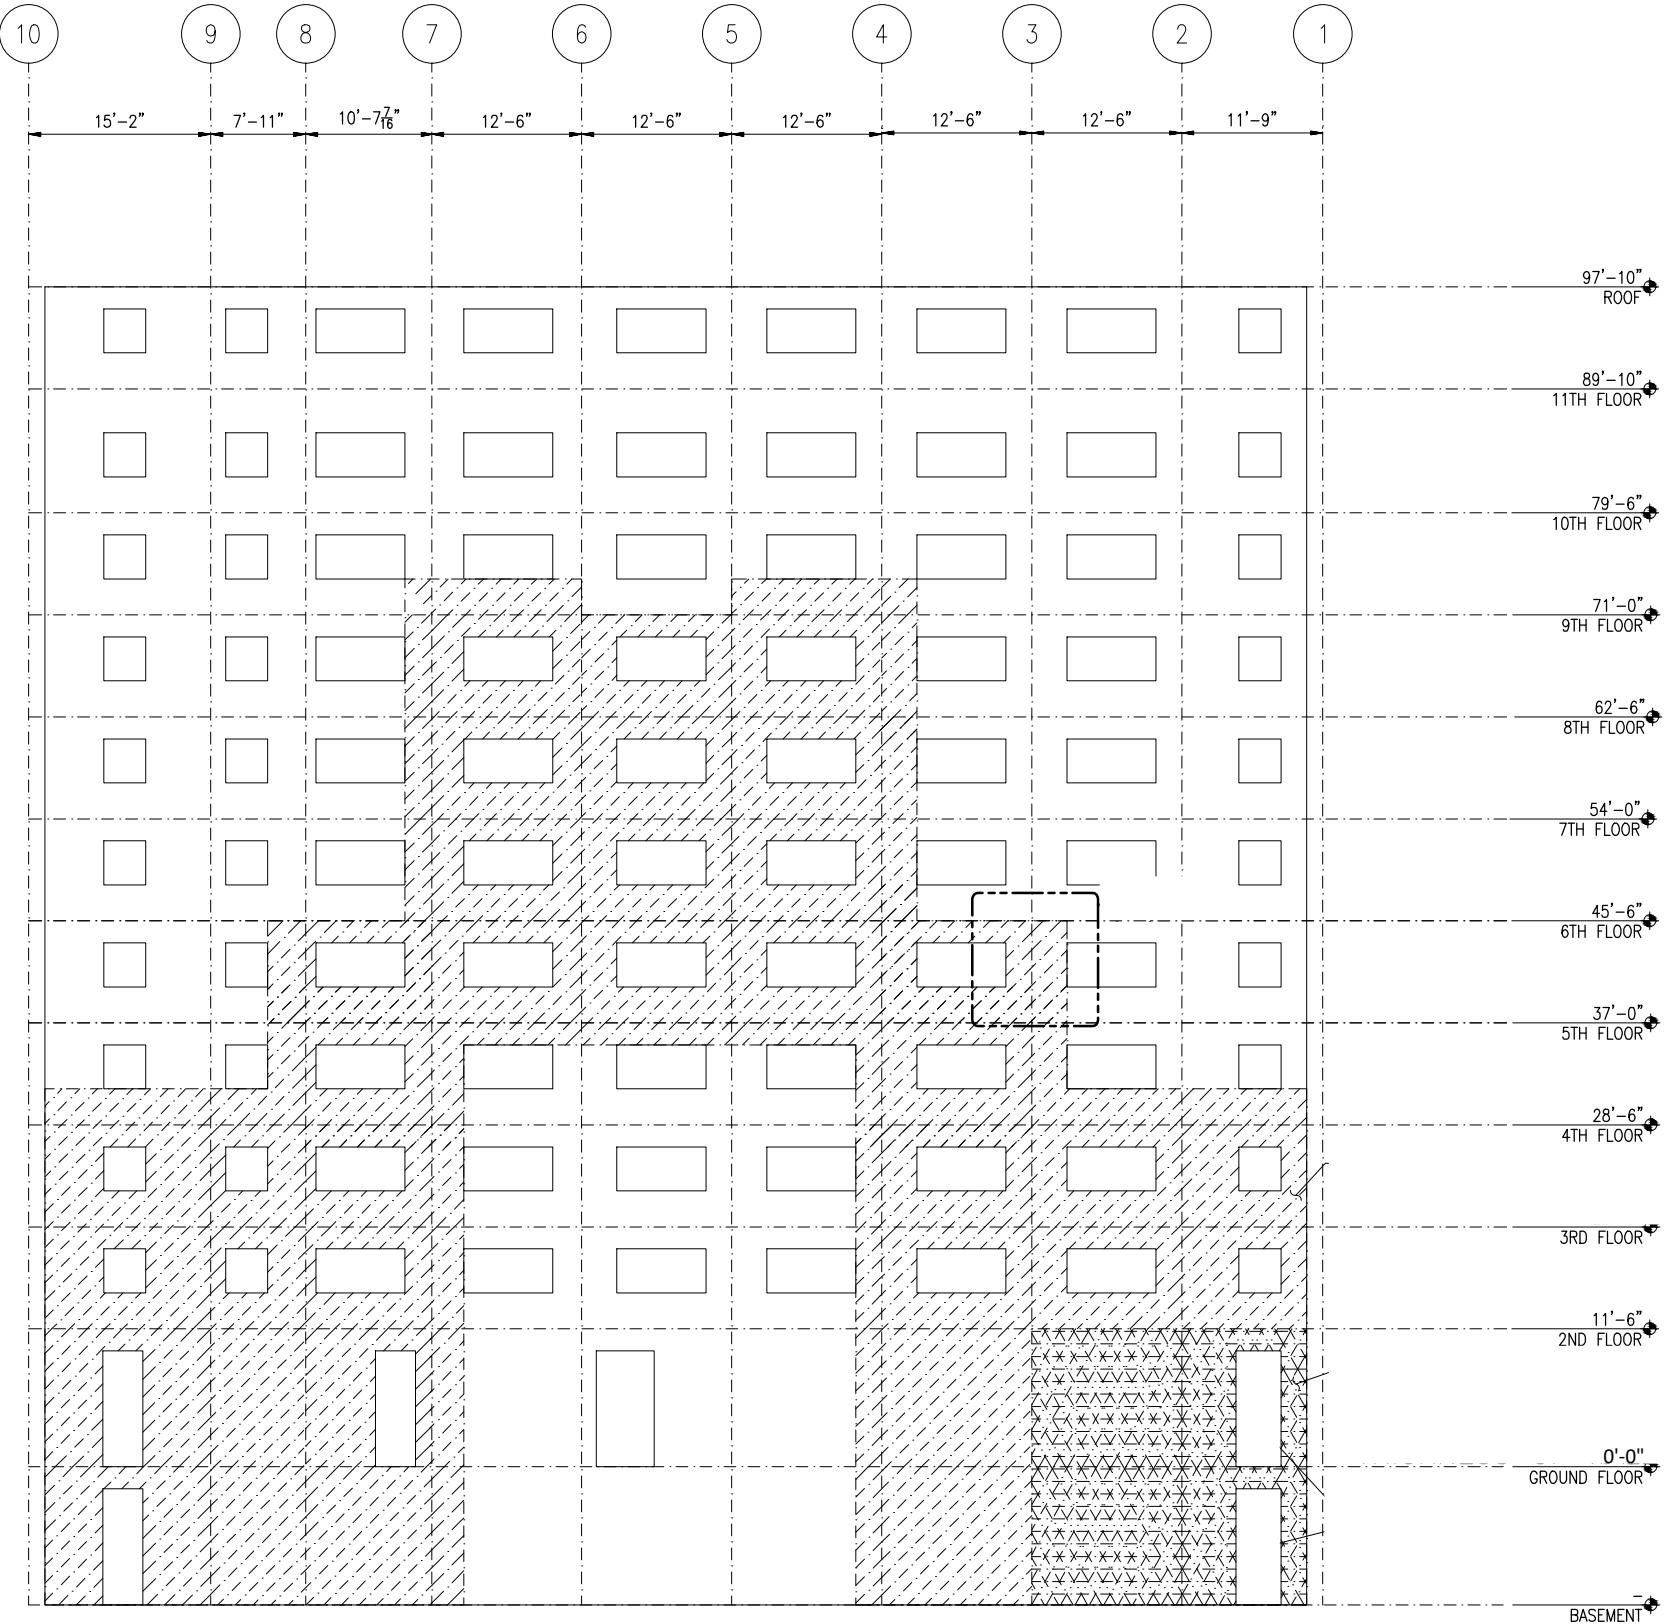

1 SOUTH ELEVATION

S1.3 1/8"=1'-0"

S0002pF06058.dwg

CONSULTANT :

PDC INC. ENGINEERS

1028 Aurora Drive, Fairbanks, Alaska 99709-5520


PROJECT :

FAIRBANKS, ALASKA

SHEET TITLE :
SOUTH ELEVATION

DESIGN AHE
DRAWN EDM
CHECKED
DATE 8/13/14

SHEET NUMBER
S1.3 SHEETS

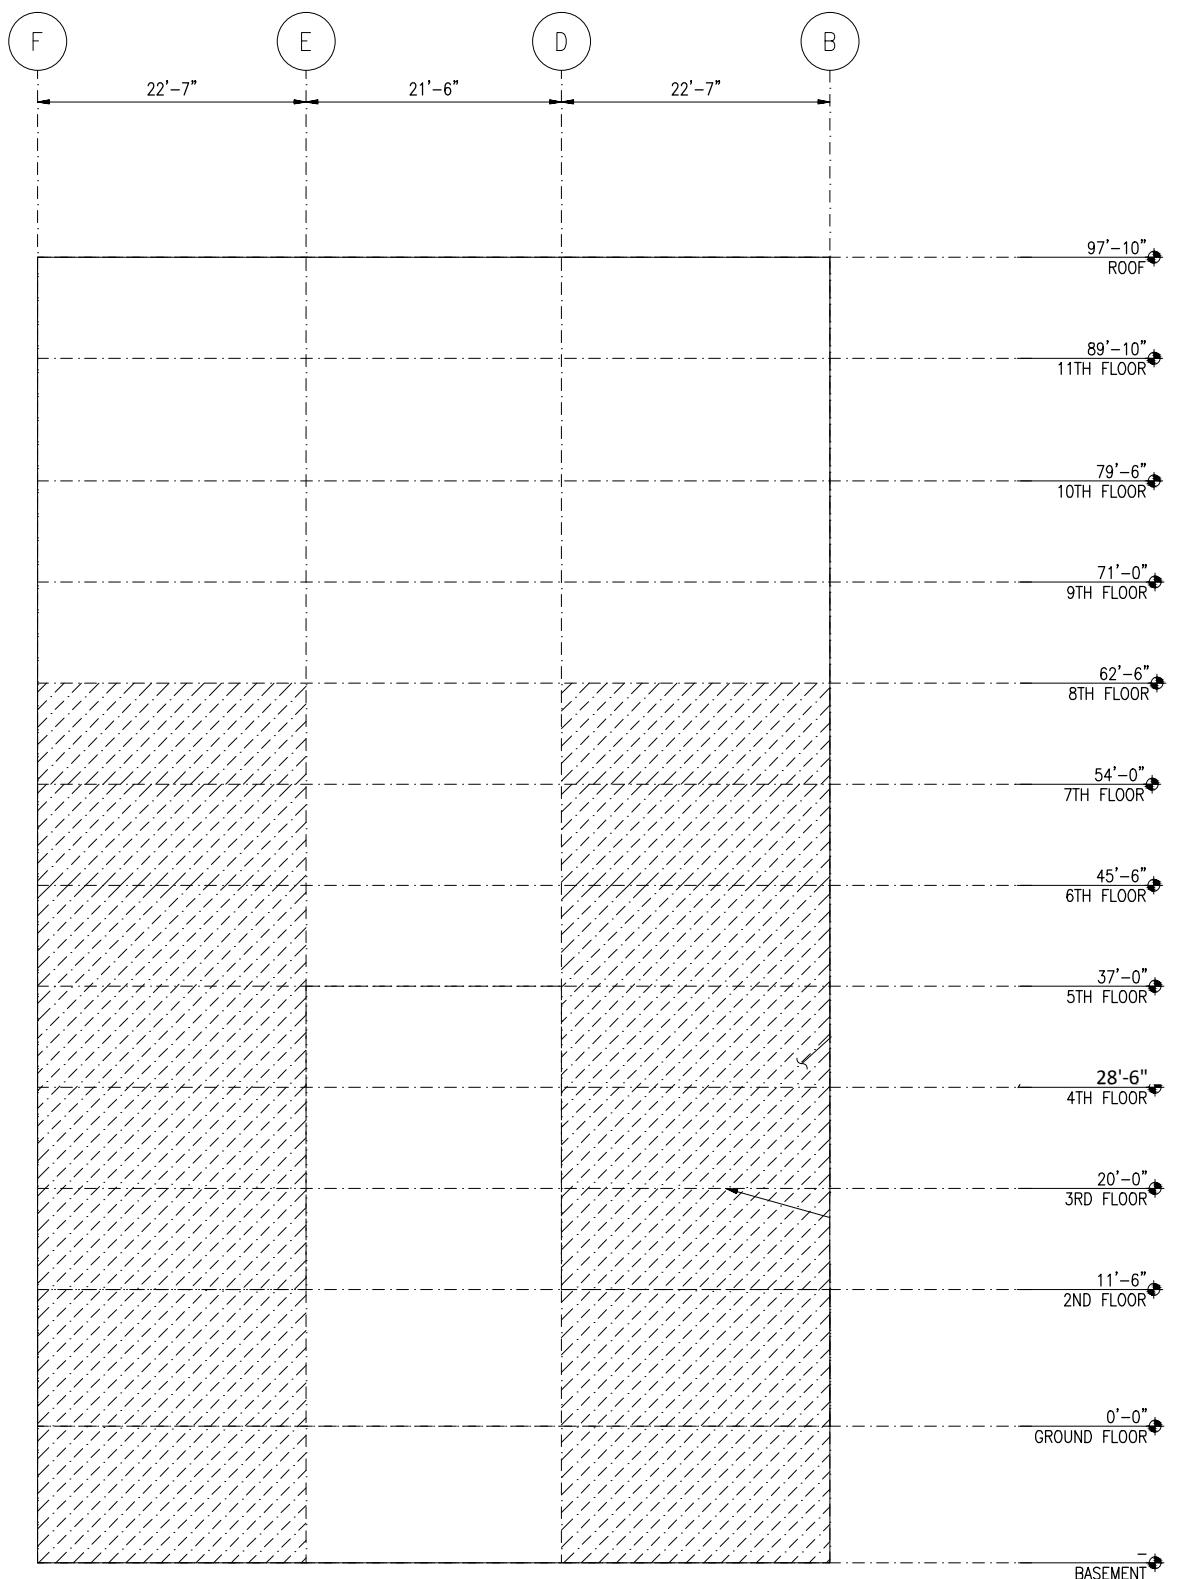

1
S1.4

ELEVATION

1/8"=1'-0"

S0002pF06058.dwg

EAST AND WEST ELEVATIONS


Sheet Title :

Project :

Consultant :

PDC INC. ENGINEERS
1028 Aurora Drive, Fairbanks, Alaska 99709-5529

Design	AHE
Drawn	EDM
Checked	-
Date	8/13/14
Sheet Number	
S1.4	
Sheets	

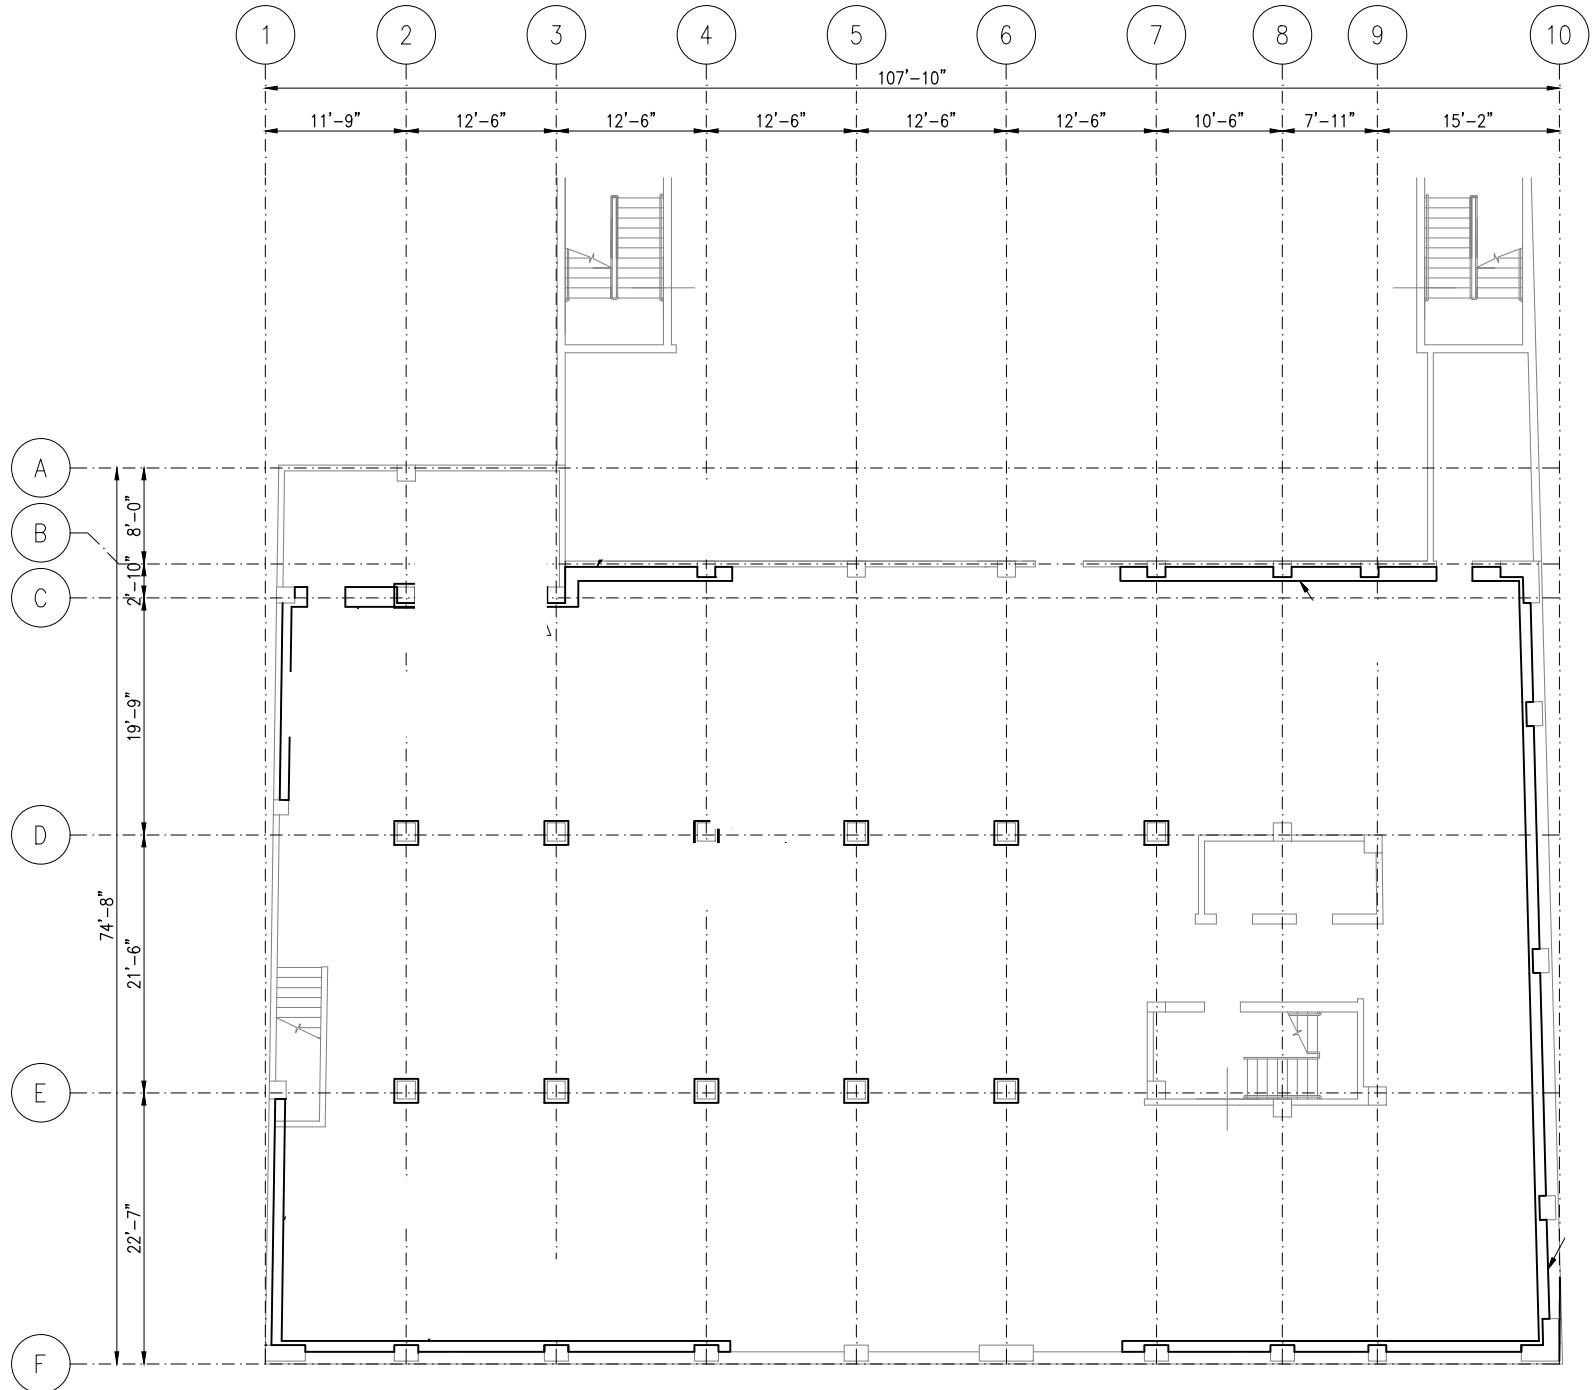

1 BASEMENT FLOOR PLAN
S2.1 1/8"=1'-0" S0002p1F06058.dwg



CONSULTANT :

PDC INC. ENGINEERS
1028 Aurora Drive, Fairbanks, Alaska 99709-5520

PROJECT :

FAIRBANKS, ALASKA

SHEET TITLE :

BASEMENT

95% PLANS


DESIGN AHE
DRAWN EDM
CHECKED
DATE 8/13/14

SHEET NUMBER

S2.1

NOF

1 SHEETS

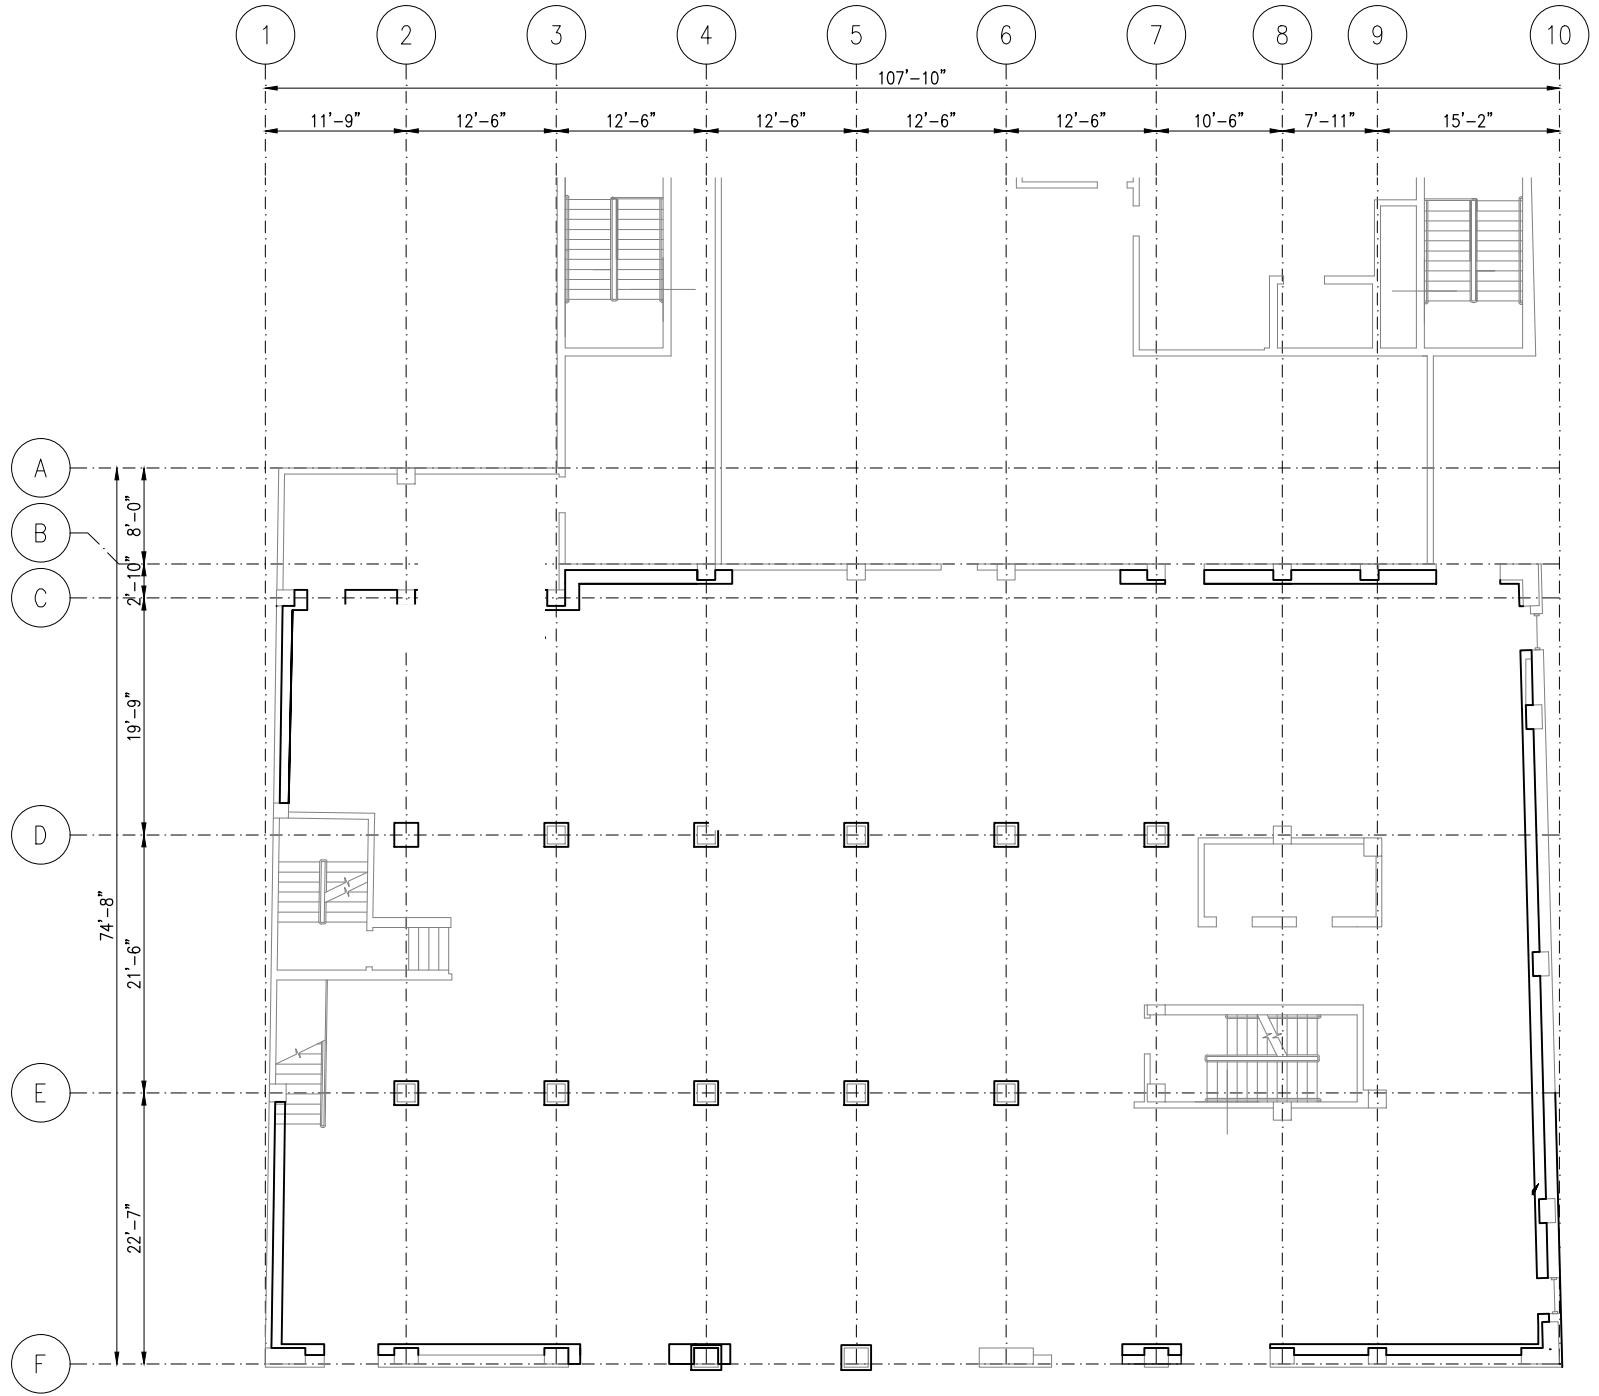

PDC INC. ENGINEERS

1028 Aurora Drive, Fairbanks, Alaska 99709-5520

FAIRBANKS, ALASKA


CONSULTANT :

PROJECT :

SHEET TITLE :

DESIGN	AHE
DRAWN	EDM
CHECKED	
DATE	8/13/14

SHEET NUMBER	S2.2
ANOF SHEETS	

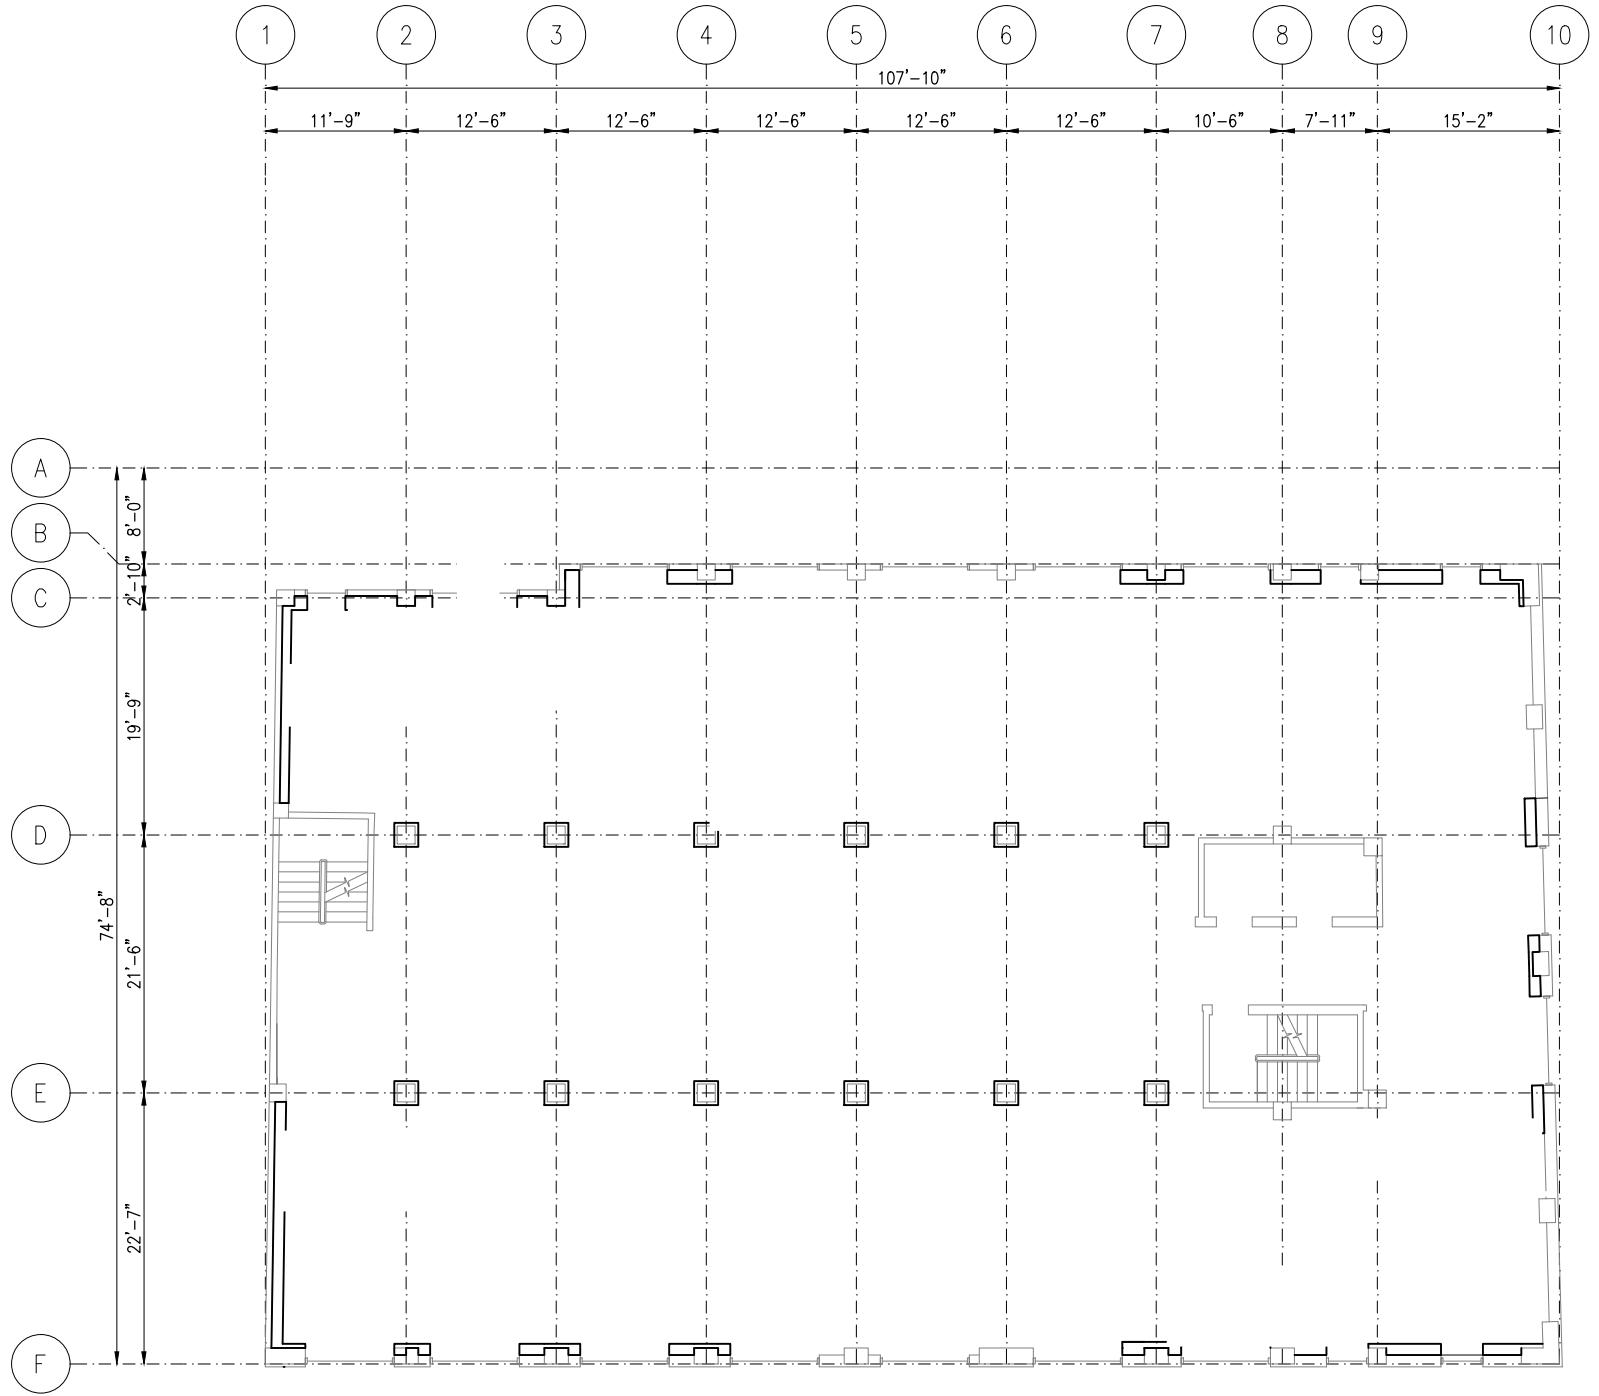

1
S2.3

FLOOR PLAN

1/8"=1'-0"

S0002plF06058.dwg



CONSULTANT :

PDC INC. ENGINEERS
1028 Aurora Drive, Fairbanks, Alaska 99709-5520

PROJECT :

FAIRBANKS, ALASKA

SHEET TITLE :

DESIGN	AHE
DRAWN	EDM
CHECKED	-
DATE	8/13/14

SHEET NUMBER	S2.3
SHEETS	