
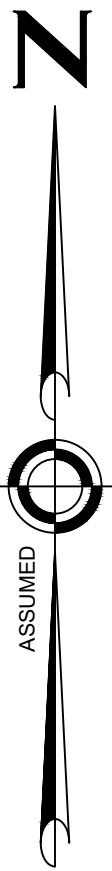


I:\Civil 3D\09630053\Production Drawings\09630053SSDS-ALT.dwg, 11/19/2025 10:40:22 AM, AutoCAD PDF (General Documentation).pc3

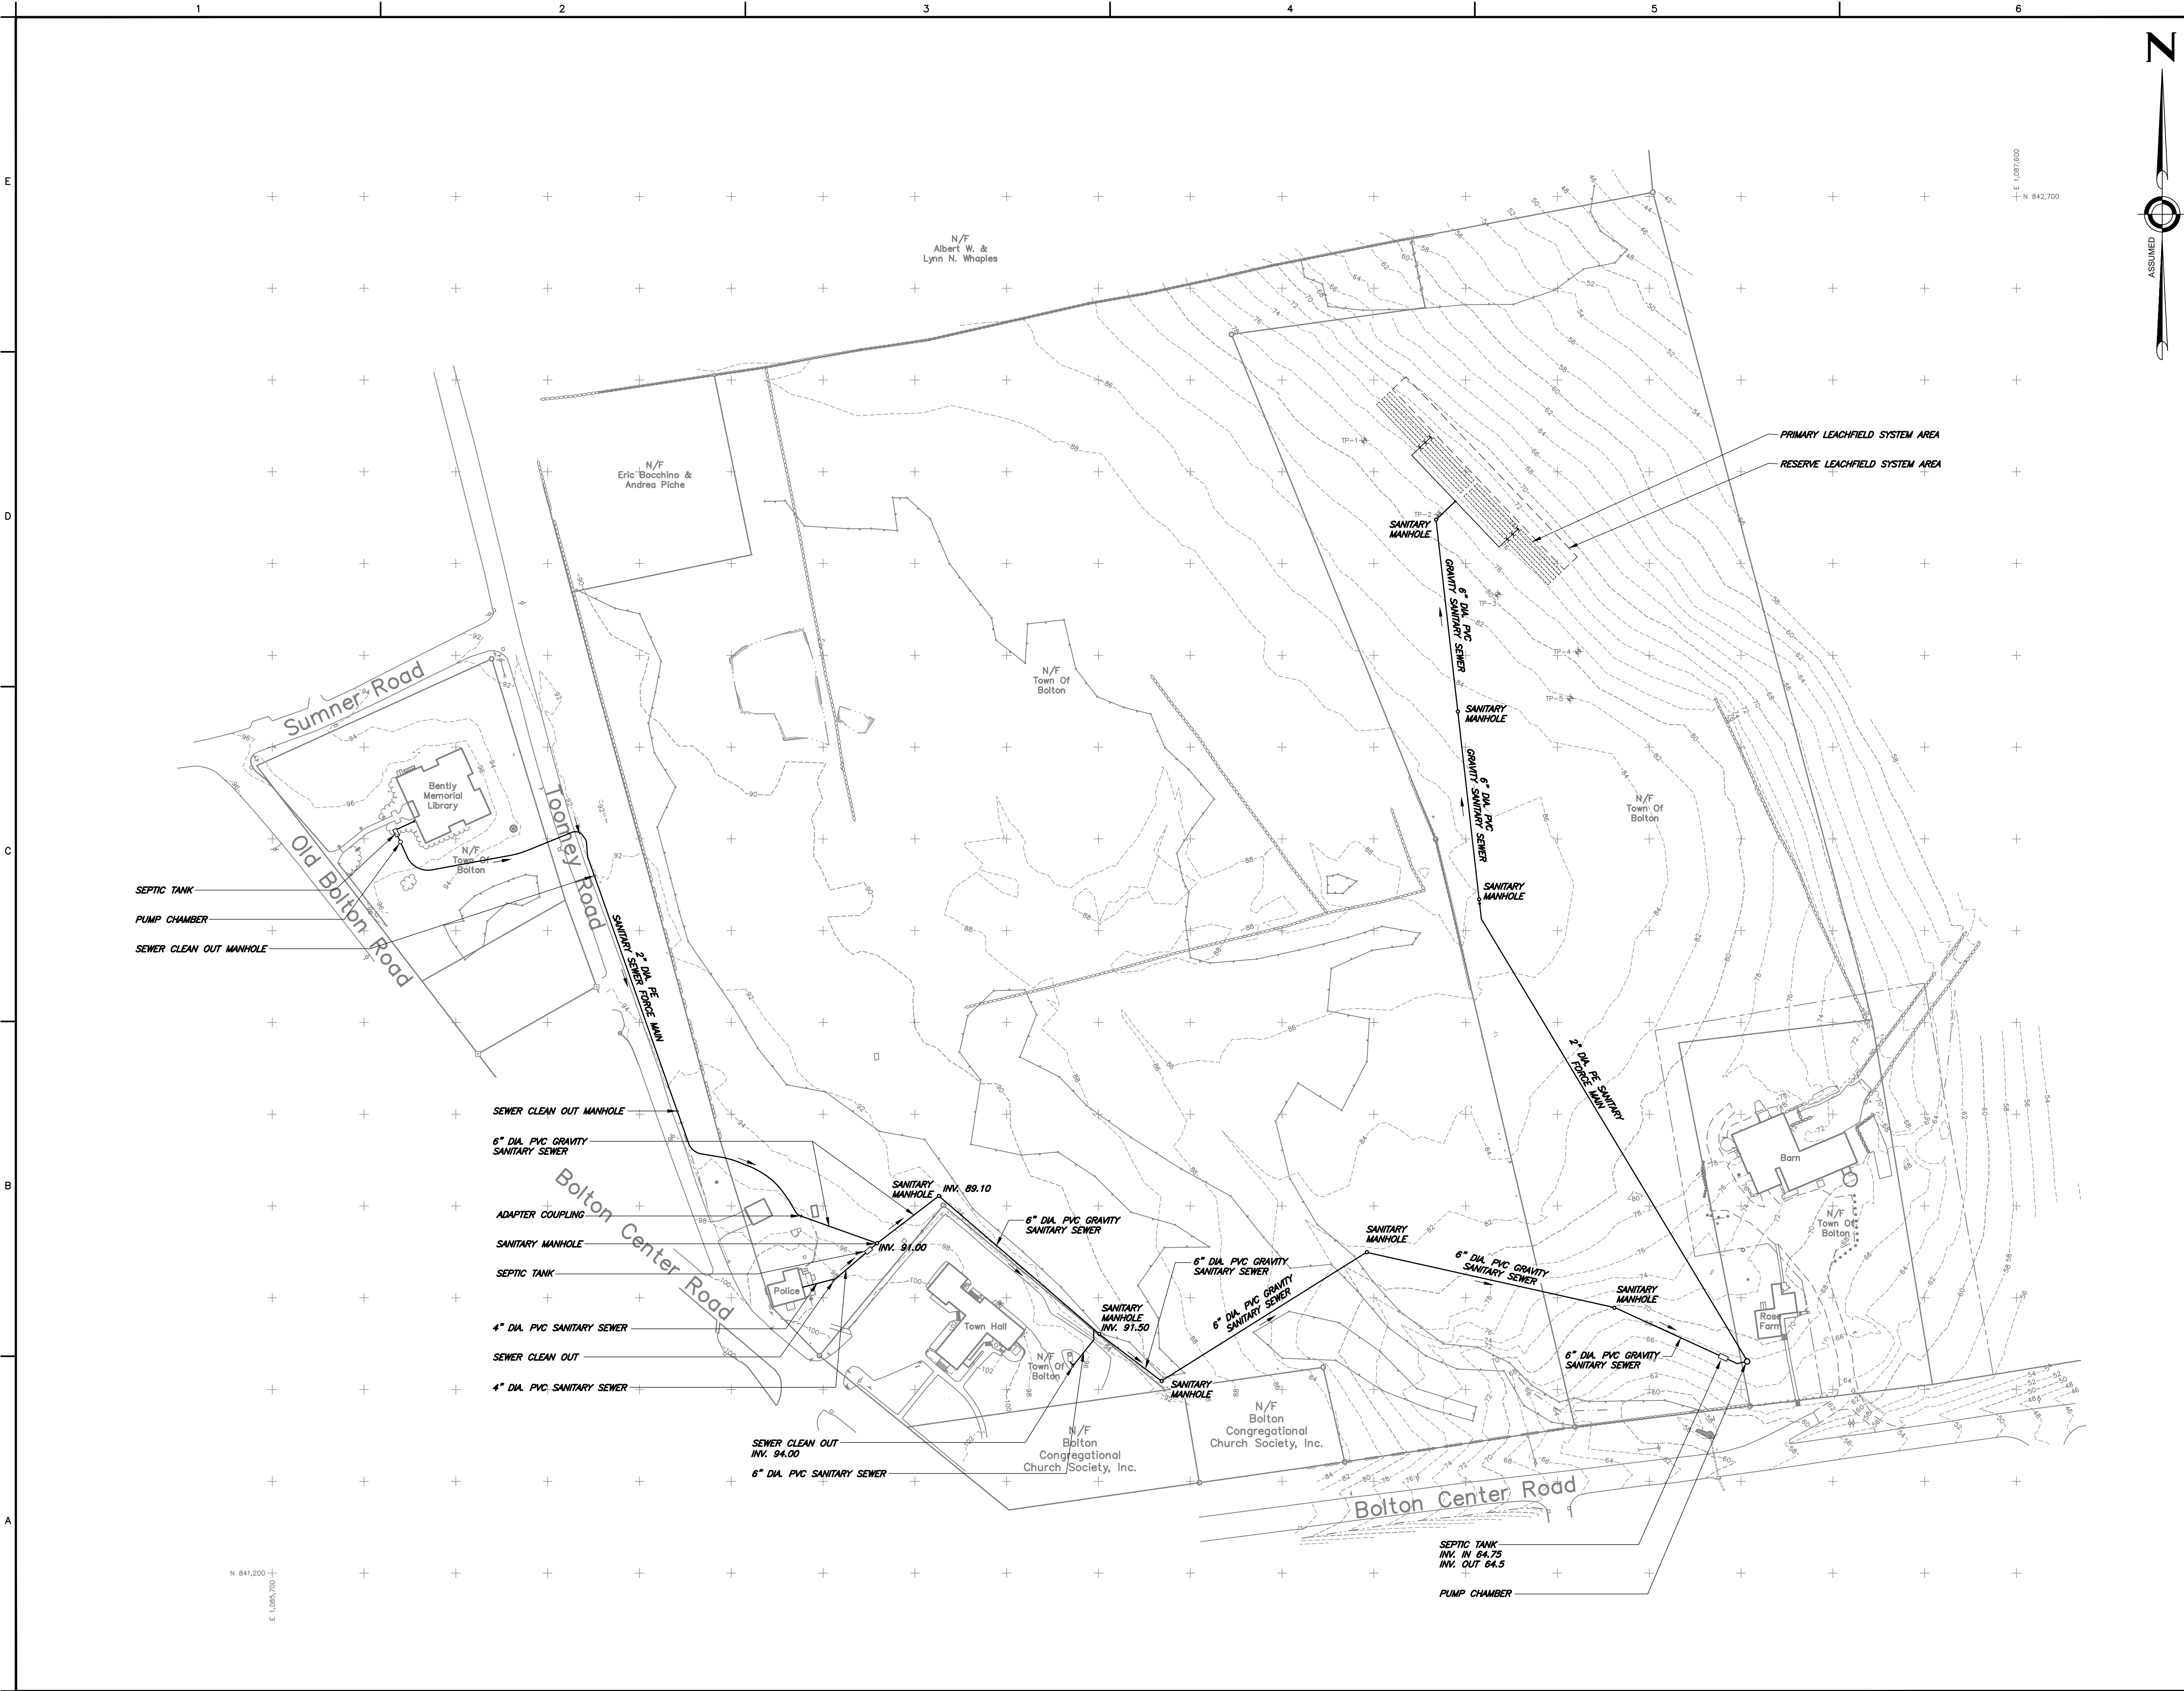


PROGRESS PRINT
DO NOT USE FOR CONSTRUCTION

☐ FOR PRELIMINARY REVIEW

☒ FOR FINAL REVIEW

☐ FOR INFORMATION ONLY

DATE ISSUED November 18, 2025
NATHAN L. JACOBSON & ASSOCIATES

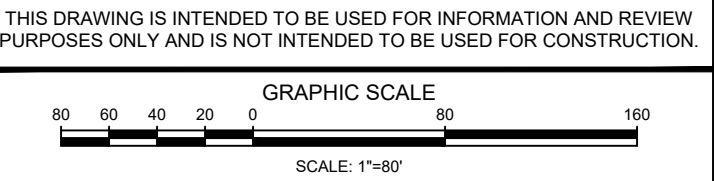

TOWN OF
BOLTON, CONNECTICUT

TOWN CENTER
SUBSURFACE
SEWAGE DISPOSAL
SYSTEM

SITE PLAN - OVERALL
ALTERNATE LAYOUT

PERMITTING

ANY ALTERATIONS TO THIS DRAWING MADE WITHOUT THE EXPRESSED WRITTEN APPROVAL OF NATHAN L. JACOBSON & ASSOCIATES, INC. WILL BE AT THE SOLE RISK OF THE PERSON OR FIRM MAKING SUCH UNAUTHORIZED ALTERATIONS AND NATHAN L. JACOBSON & ASSOCIATES, INC. WILL NEITHER HAVE NOR ACCEPT ANY LIABILITY OR LEGAL EXPOSURE ARISING FROM SAID UNAUTHORIZED ALTERATIONS.

Nathan L. Jacobson & Associates, Inc.
86 Main Street, P.O. Box 337
Chester, Connecticut 06412-0337
Tel: (860) 526-9591 Fax: (860) 526-5416
www.nlja.com
Consulting Civil and Environmental Engineers Since 1972

NOT VALID WITHOUT ORIGINAL SEAL

JOSEPH M. DILLON, P.E.
CT REGISTRATION No. 22903

© COPYRIGHT 2025 NATHAN L. JACOBSON & ASSOCIATES, INC.
ALL RIGHTS RESERVED.

REVISIONS		
No.	DESCRIPTION	DATE
1	IWWA ALTERNATE LAYOUT	11/18/25

DATE: JULY 2025
SCALE: 1"=80'
PROJECT No.: 09630053
CADD FILE: 09630053SSDS
DESIGNED: JMD
DRAWN: CEB
CHECKED: -

SHEET No.:

3 OF 13