



800 Cushman Street
Fairbanks, AK 99701

Telephone (907)459-6745
Fax (907)452-5913

**SHANNON DRIVE UTILITY IMPROVEMENTS
ITB-26-04**

ADDENDUM NO. 1

March 23, 2026

**Invitation for Bid No.: ITB-26-04
Bid Opening Date and Time: 2:00 P.M., April 8, 2026**

The following changes, clarifications, and or additions are hereby made to the City of Fairbanks SHANNON DRIVE UTILITY IMPROVEMENTS project, ITB-26-04.

The Special Provisions are Modified as Follows

643-3.01 GENERAL CONSTRUCTION REQUIREMENTS.

Delete the following sentence from the second paragraph:

~~All holes and excavation inside or outside the work areas are to be protected by chain link fence or as approved by the Engineer.~~

and replace with the following:



All holes and excavation inside or outside the work areas left open overnight or at any time when work is not actively in progress shall be protected by chain link fence or as approved by the Engineer.

The Plans are Modified as Follows


Delete Plan Sheet No. U4, U5, U6 and substitute revised Plan Sheets No. U4, U5, U6.

All other terms, conditions, and specifications of the original Invitation for Bid remain unchanged.

CITY OF FAIRBANKS

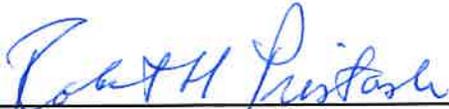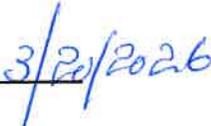
 

Robert H. Pristash, P.E.
City Engineer


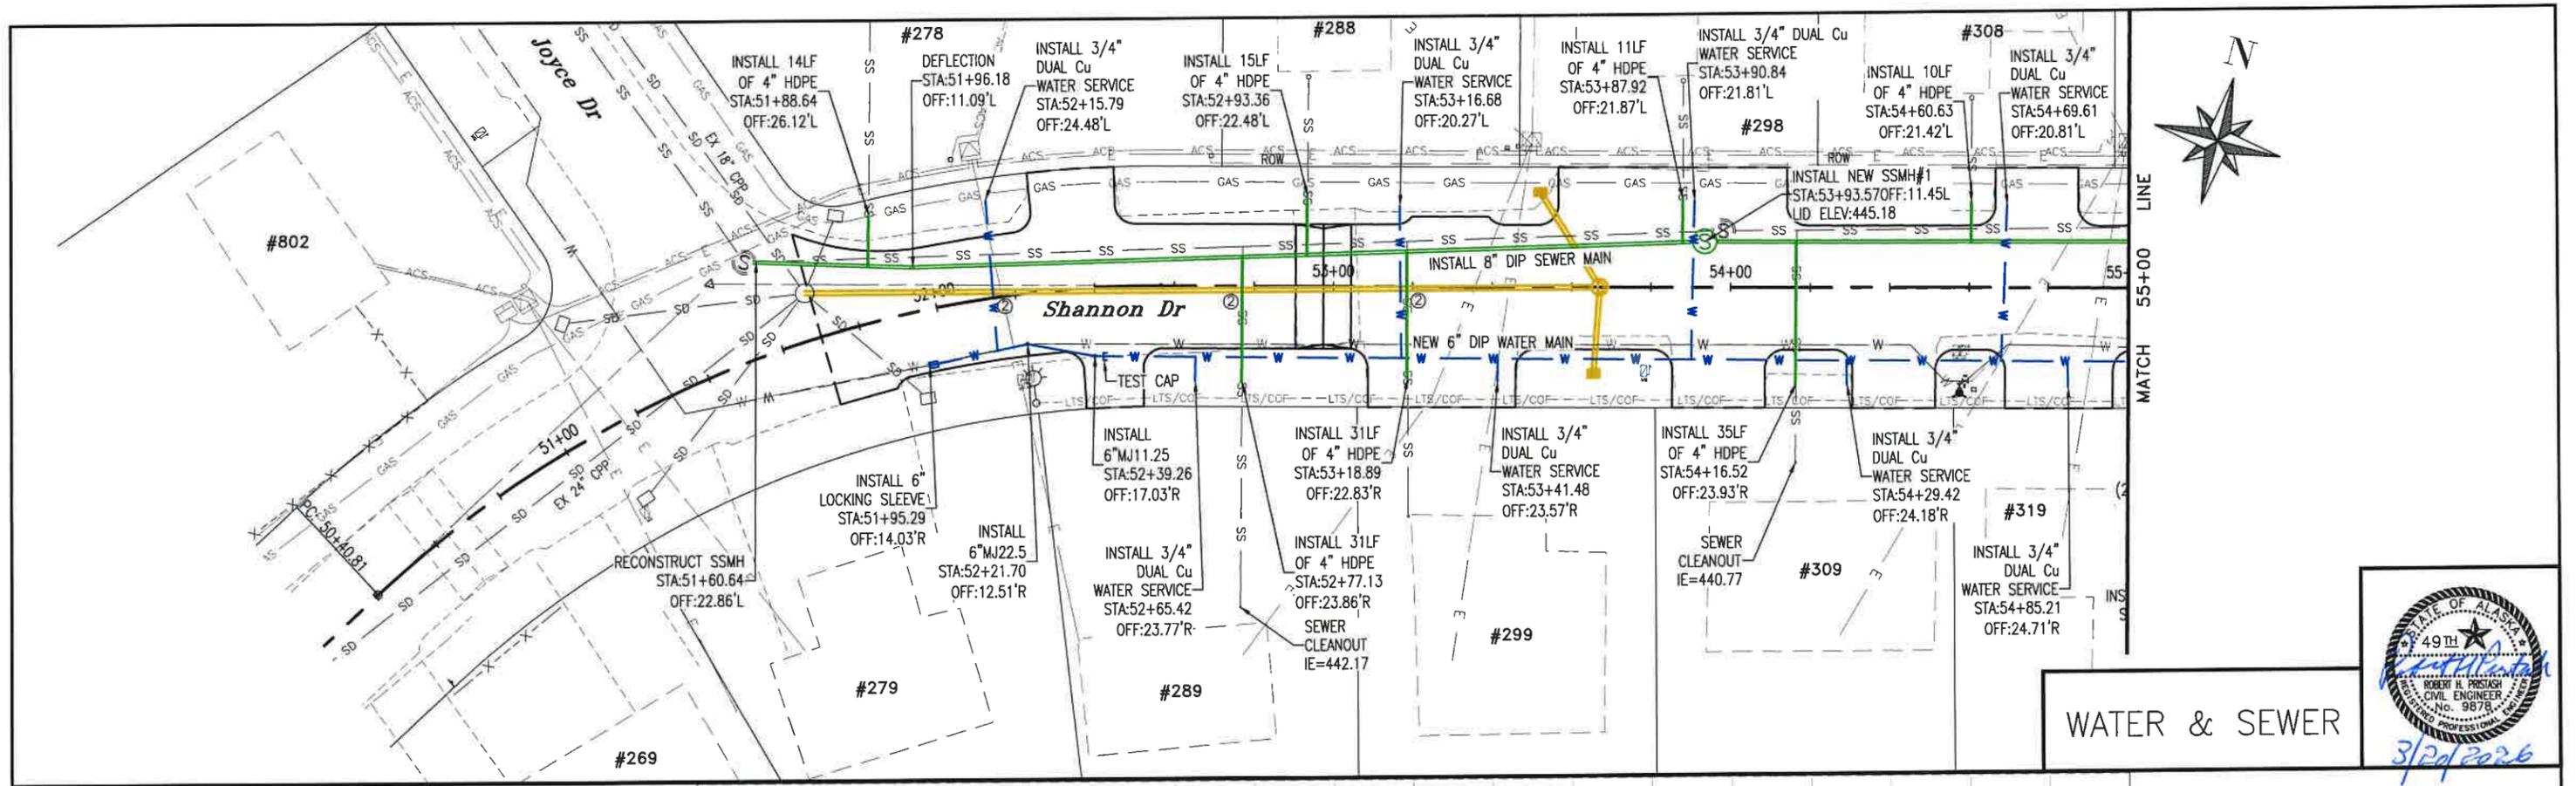


WATER & SEWER


- NOTE**
- CONTRACTOR TO EXPOSE SANITARY SEWER SERVICE WHERE CROSSING NEW PROPOSED STORM DRAIN AND WATER MAIN AND REPORT TO ENGINEER BEFORE CONSTRUCTION SO ADJUSTMENTS CAN BE MADE.
 - INSTALL 3" EXTRA INSULATION ON WATER & SEWER SERVICES FOR 7 FEET EACH SIDE OF STORM DRAIN CROSSING.
 - CONTRACTOR TO VERIFY INVERT ELEVATION AND REPORT TO ENGINEER PRIOR TO CONSTRUCTION.
 - REMOVE & REINSTALL MAILBOXES SUBSIDIARY TO PAY ITEM 202.0001.0000

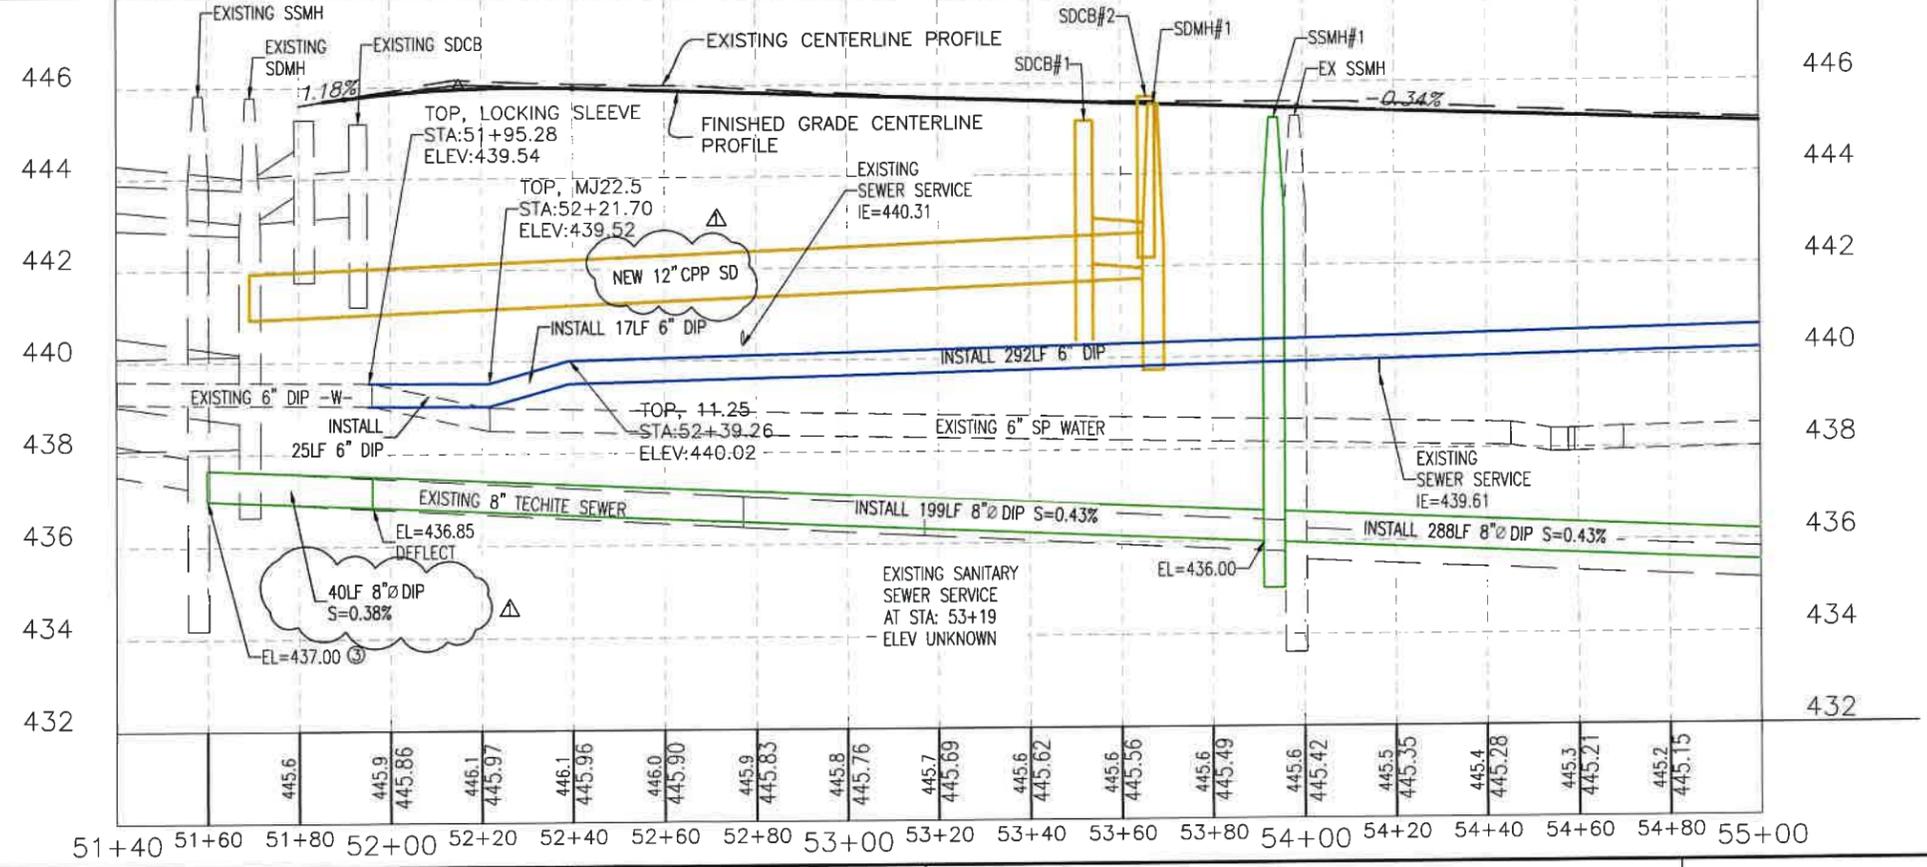


03/20/2026	ADDENDUM #1	CLS/RHP	DESIGNED: RHP / CLS	SHANNON DRIVE UTILITY IMPROVEMENTS	CITY OF FAIRBANKS, ALASKA Engineering Department Project #: ITB-26-04	U4 OF 22 SHEETS
DATE	REVISION	BY	CHECKED: DATE:			
SCALE: 1"=20' HORIZ., 1"=40' HORIZ., 1"=2' VERT., 1"=4' VERT. (FULL SIZE) (HALF SIZE)			DRAWN: CLS			

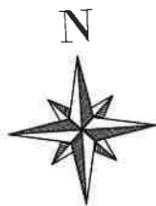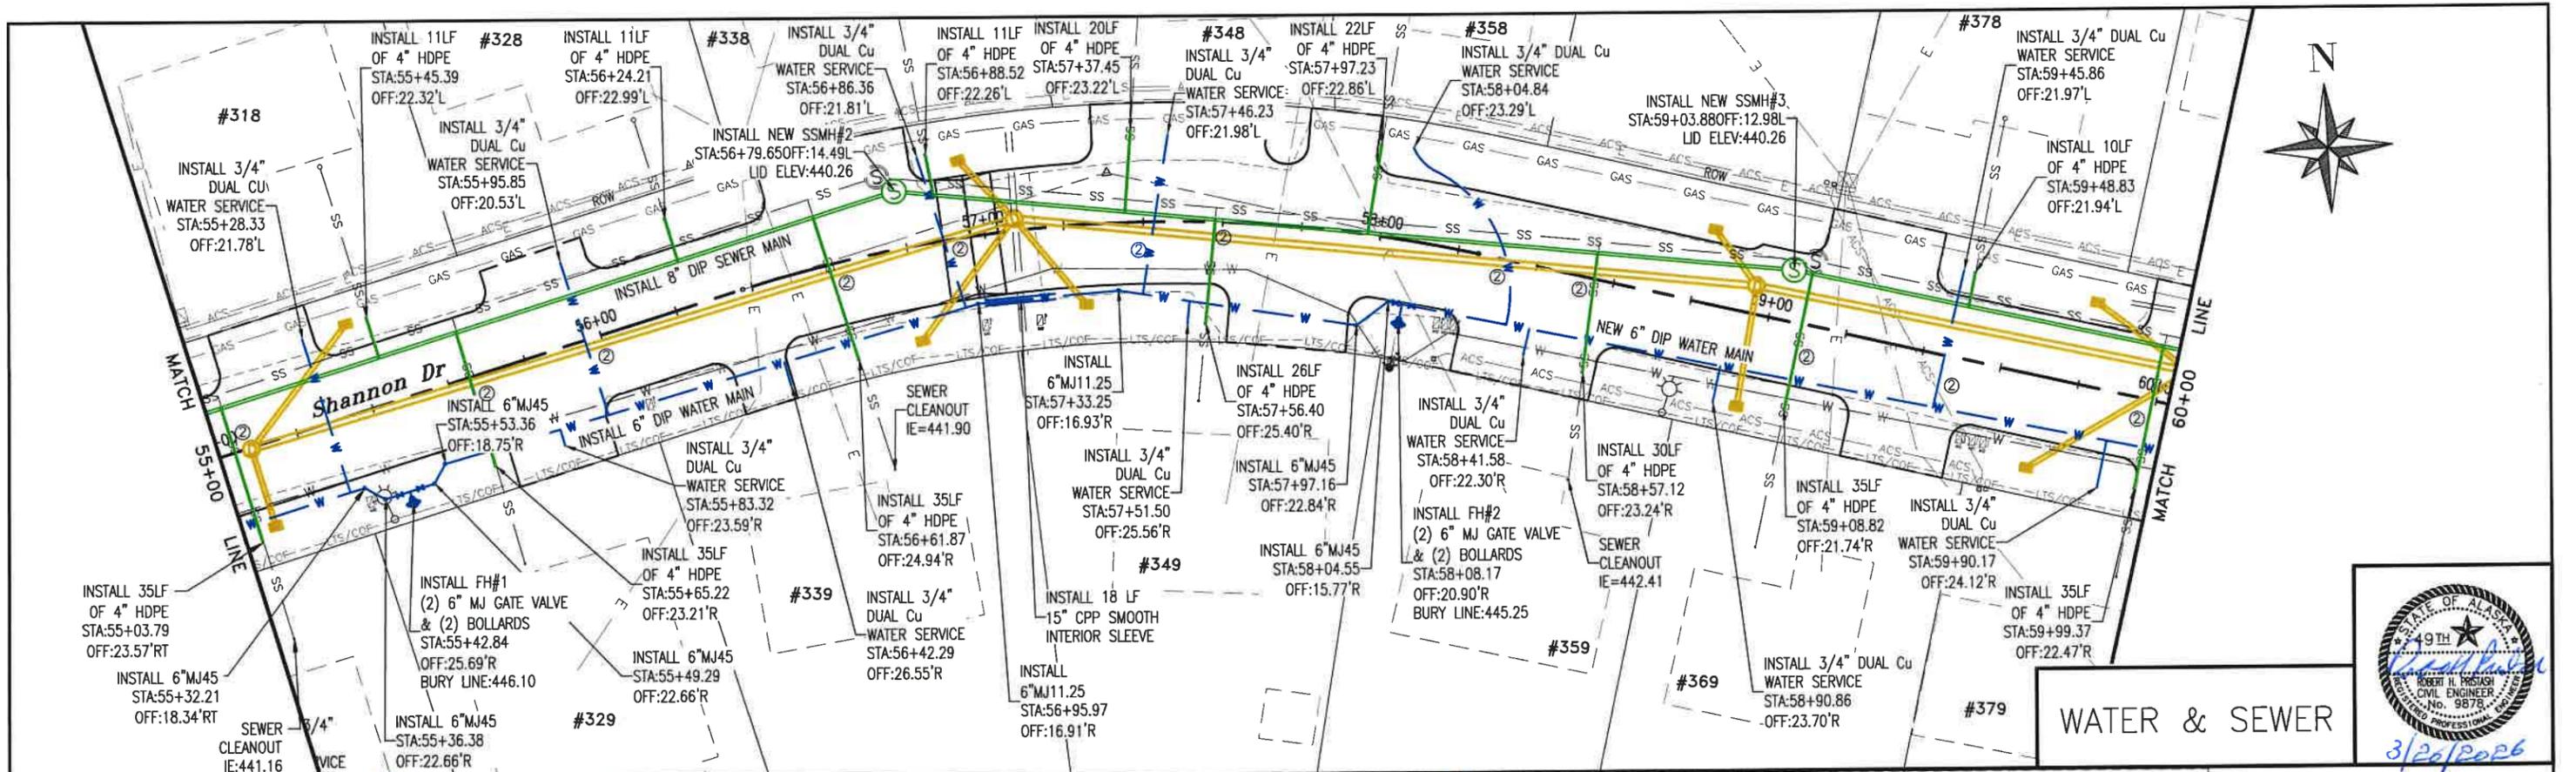

WATER & SEWER

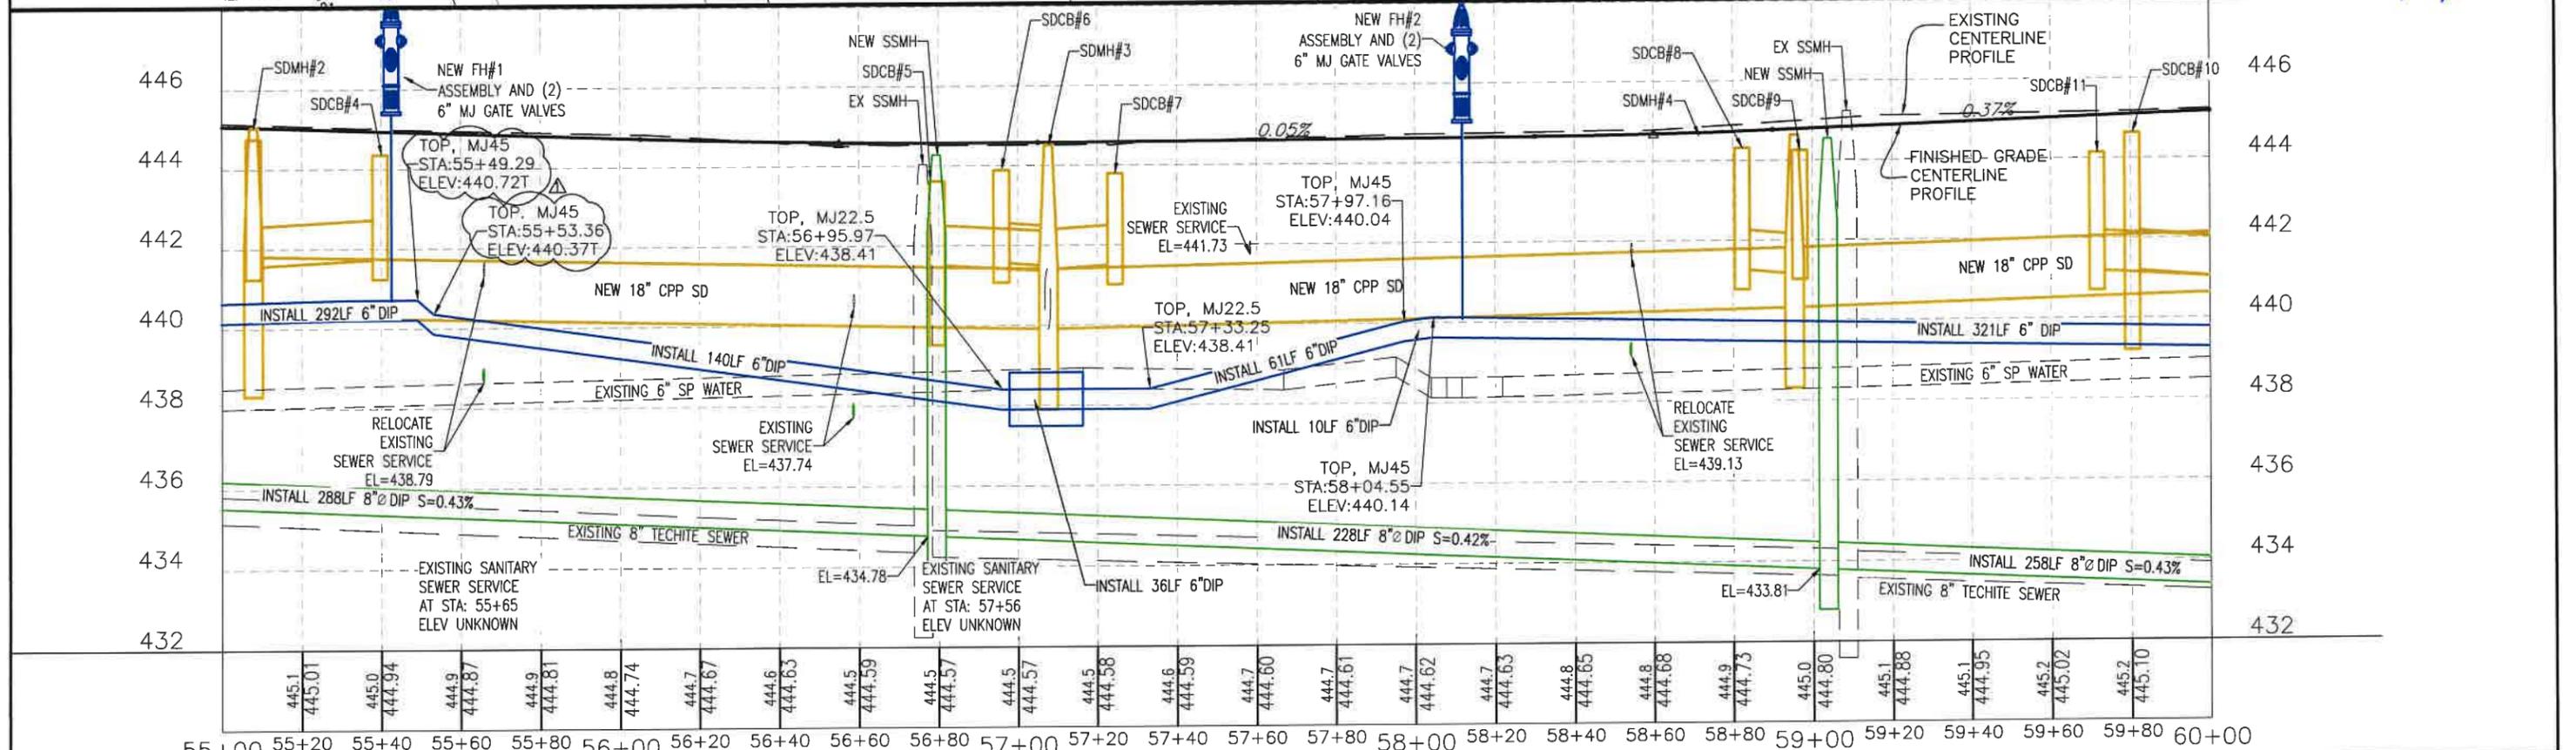



03/20/2026	ADDENDUM #1	CLS/RHP	SCALE: 1"=20' HORIZ., 1"=2' VERT. (FULL SIZE)	DESIGNED: RHP / CLS DRAWN: CLS CHECKED: DATE:	SHANNON DRIVE UTILITY IMPROVEMENTS	CITY OF FAIRBANKS, ALASKA Engineering Department Project #: ITB-26-04	U5 OF 22 SHEETS
DATE	REVISION	BY	1"=40' HORIZ., 1"=4' VERT. (HALF SIZE)				

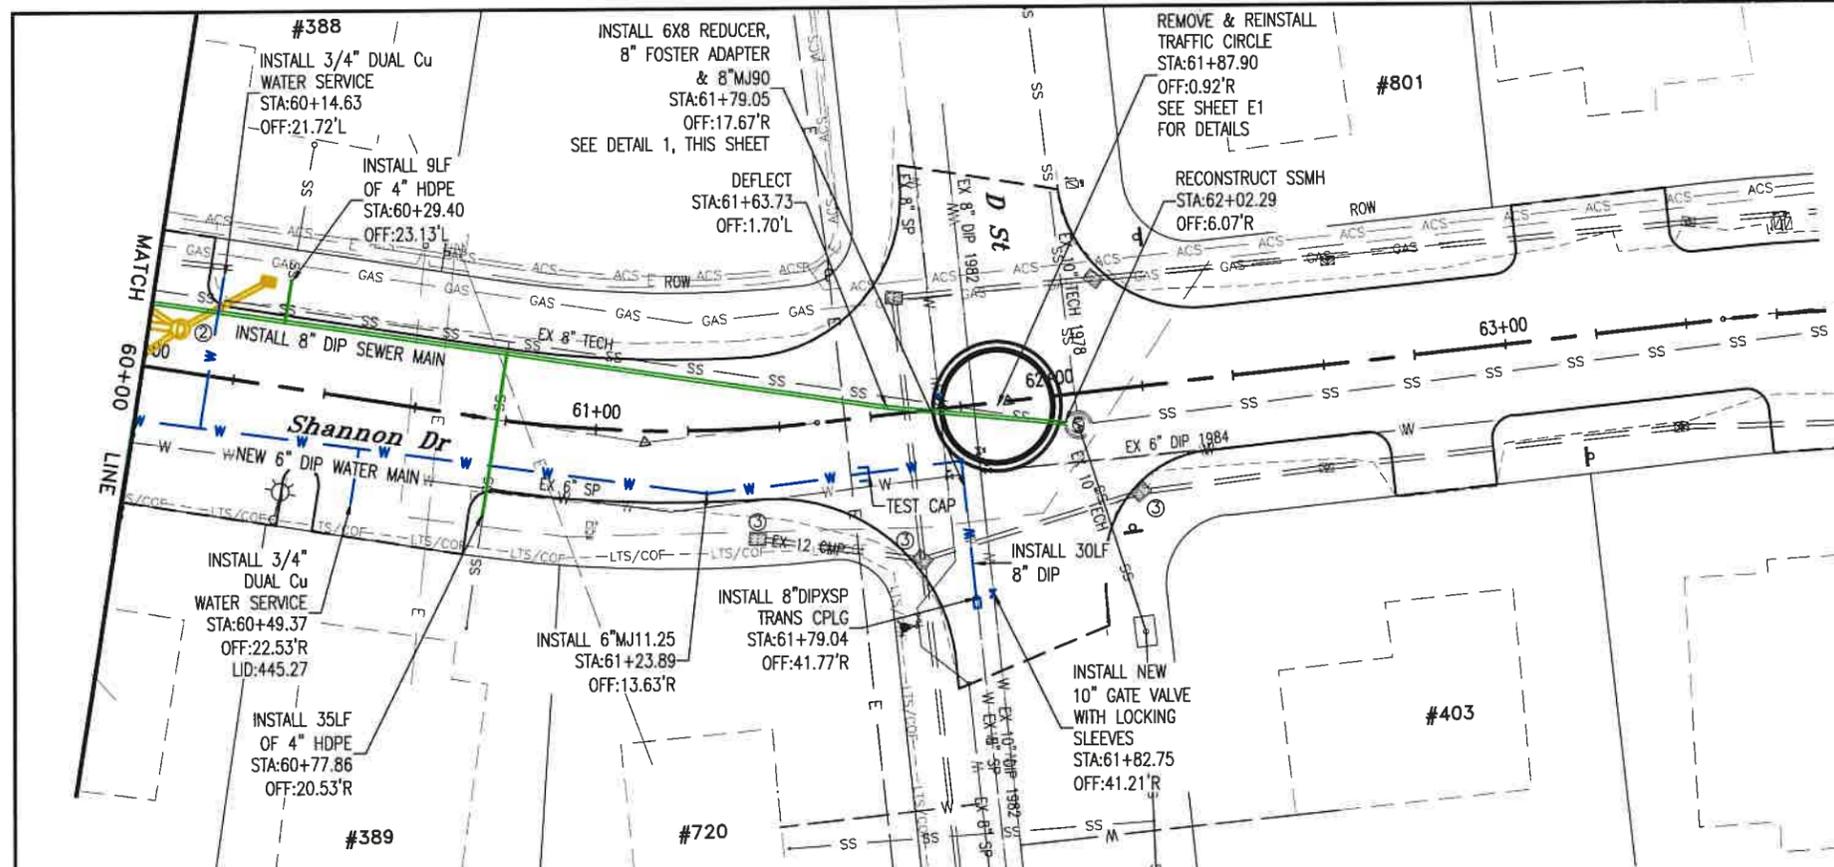

NOTE

1. CONTRACTOR TO EXPOSE SANITARY SEWER SERVICE WHERE CROSSING NEW PROPOSED WATER SERVICES AND STORM DRAIN AND REPORT TO ENGINEER BEFORE CONSTRUCTION SO ADJUSTMENTS CAN BE MADE.
2. CONTRACTOR TO VERIFY INVERT ELEVATION AND REPORT TO ENGINEER PRIOR TO CONSTRUCTION.
3. EXISTING STORM DRAIN AT THE INTERSECTION OF SHANNON DRIVE AND D STREET TO REMAIN. CONTRACTOR TO PROTECT IN PLACE.

WATER & SEWER

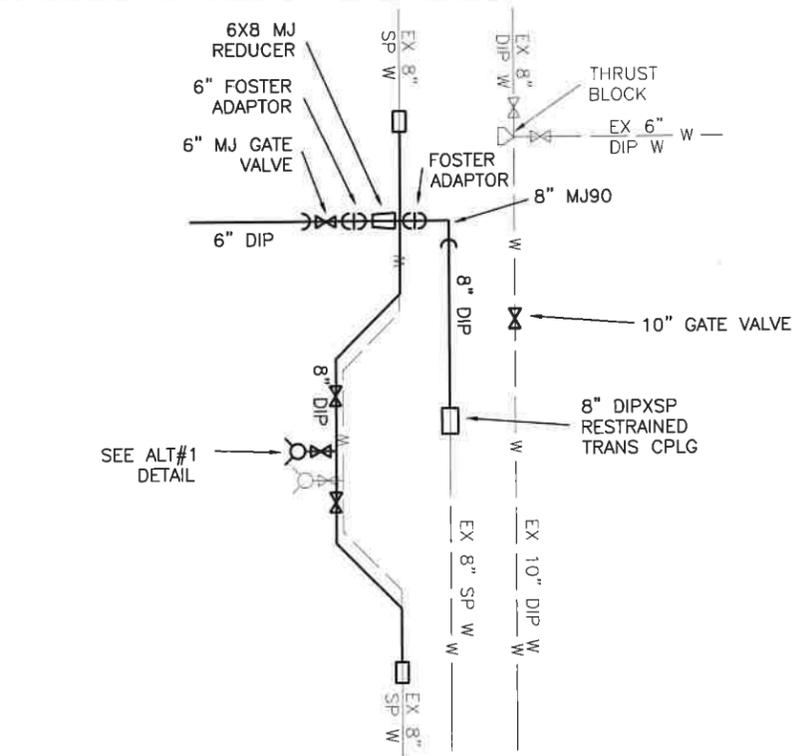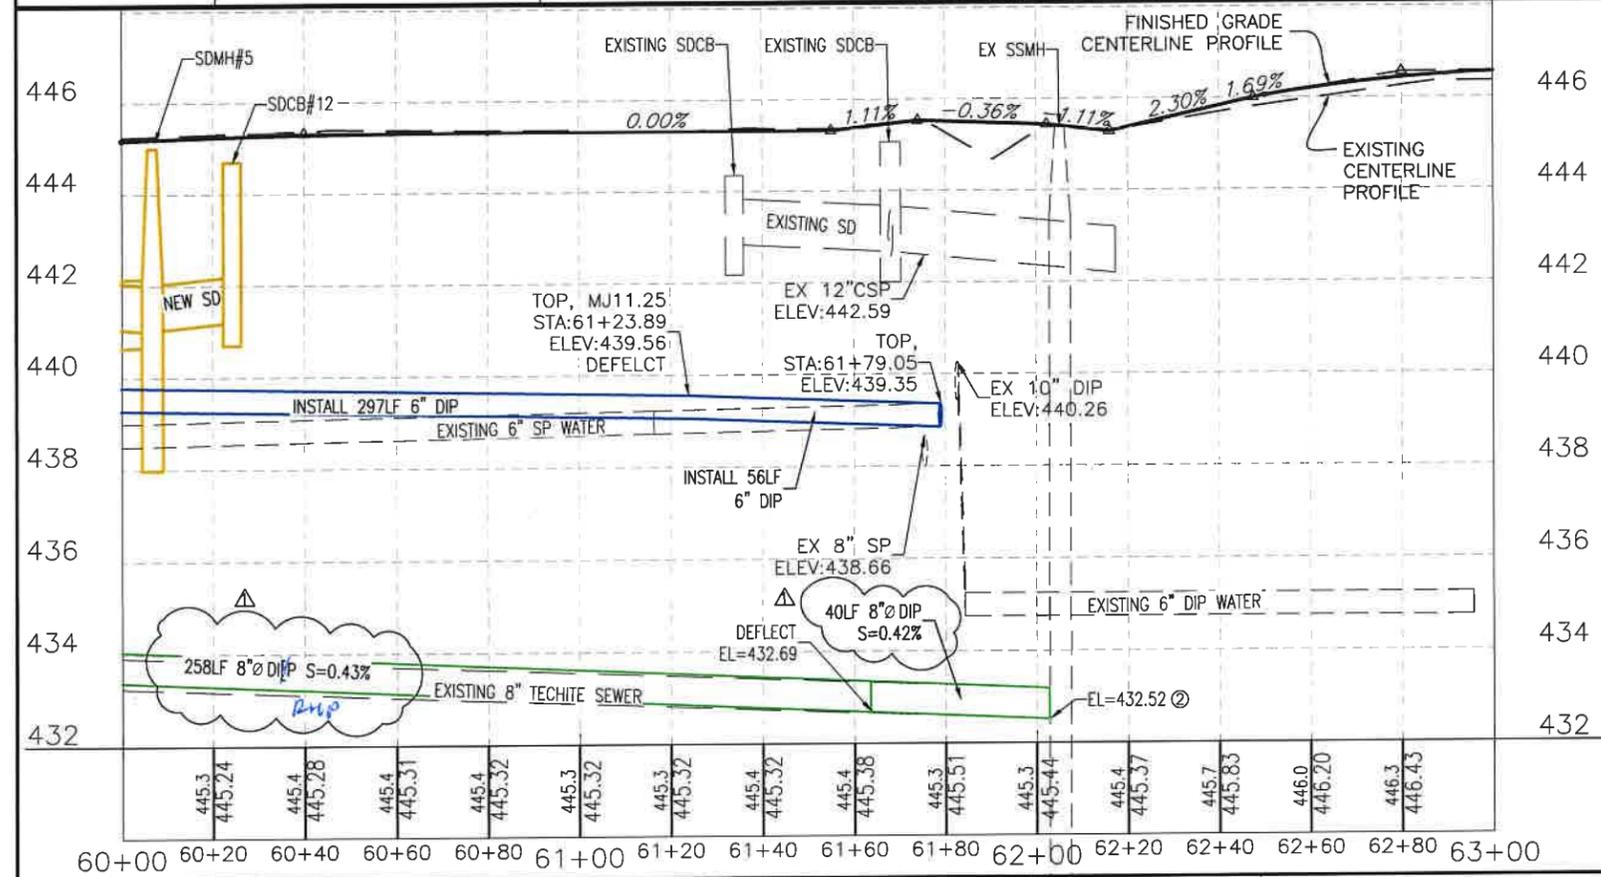

1
U6 D ST WATER MAIN DETAIL

03/20/2026	ADDENDUM #1	CLS/RHP
DATE	REVISION	BY

SCALE:
 1"=20' HORIZ., 1"=40' HORIZ.,
 1"=2' VERT. 1"=4' VERT.
 (FULL SIZE) (HALF SIZE)

DESIGNED: RHP / CLS
 DRAWN: CLS
 CHECKED:
 DATE:

SHANNON DRIVE UTILITY IMPROVEMENTS

CITY OF FAIRBANKS, ALASKA
 Engineering Department
 Project #: ITB-26-04