


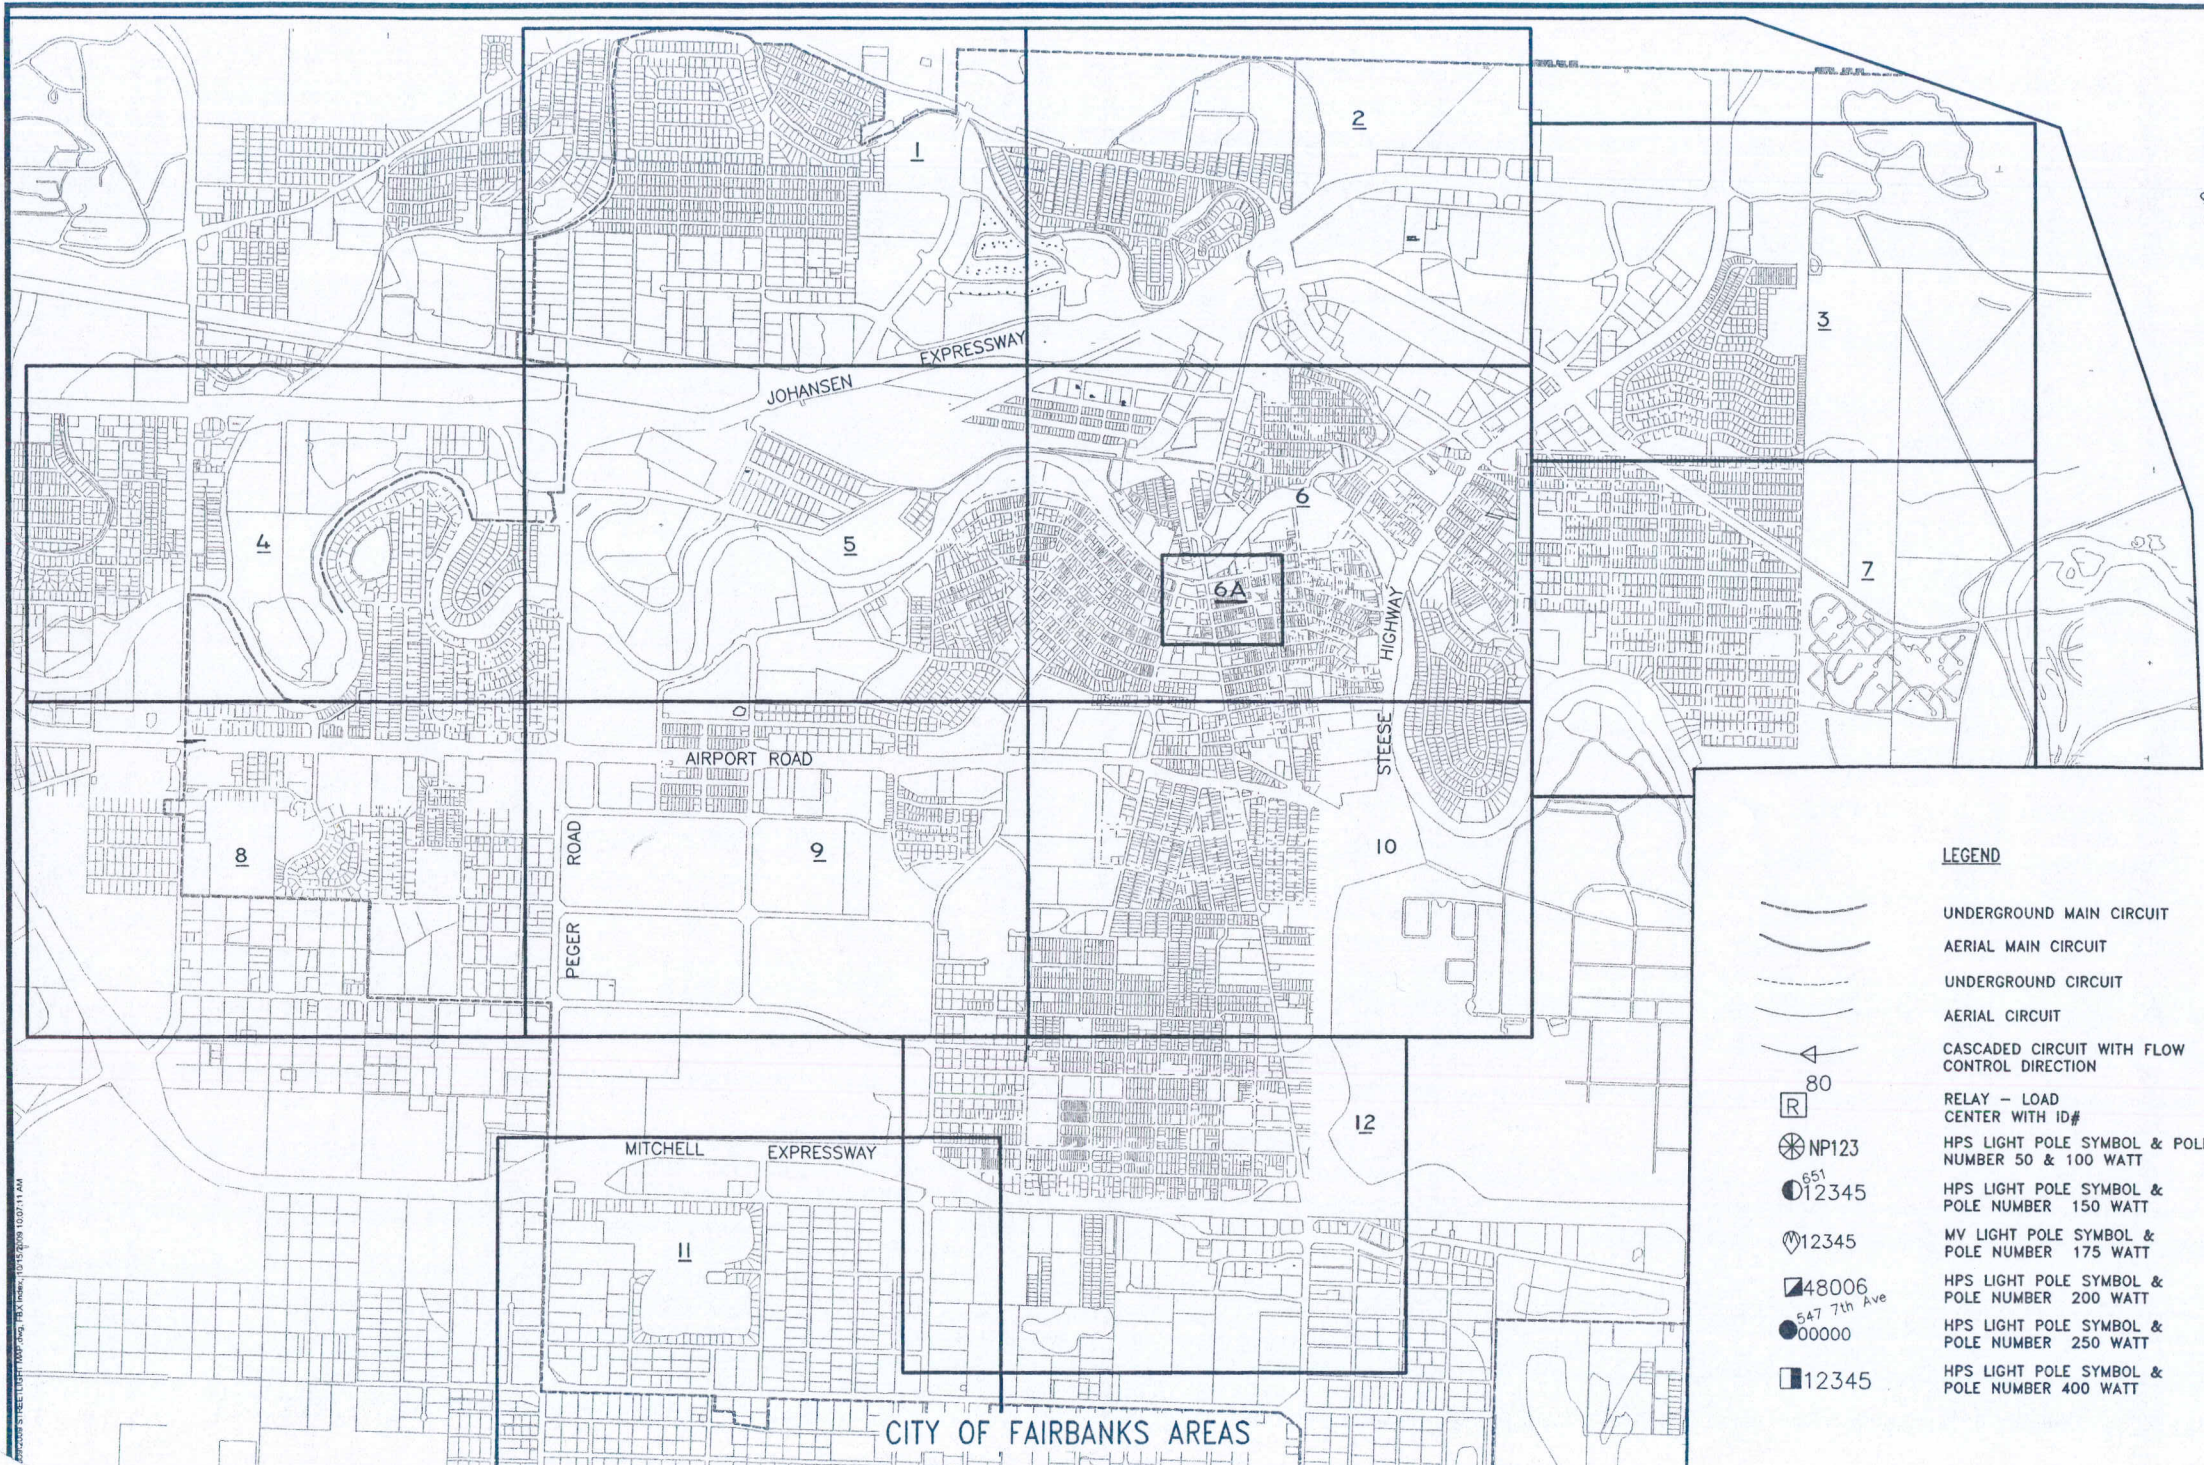

LEGEND

- UNDERGROUND MAIN CIRCUIT
- AERIAL MAIN CIRCUIT
- UNDERGROUND CIRCUIT
- AERIAL CIRCUIT
- CASCADED CIRCUIT WITH FLOW CONTROL DIRECTION
- RELAY - LOAD CENTER WITH ID#
- HPS LIGHT POLE SYMBOL & POLE NUMBER 50 & 100 WATT
- HPS LIGHT POLE SYMBOL & POLE NUMBER 150 WATT
- MY LIGHT POLE SYMBOL & POLE NUMBER 175 WATT
- HPS LIGHT POLE SYMBOL & POLE NUMBER 200 WATT
- HPS LIGHT POLE SYMBOL & POLE NUMBER 250 WATT
- HPS LIGHT POLE SYMBOL & POLE NUMBER 400 WATT

CITY OF FAIRBANKS AREAS

CITY OF FAIRBANKS, ALASKA
ENGINEERING DEPARTMENT

2009 STREETLIGHT MAP


1

PLAN SCALE: 1"=500'

DESIGNED: STAFF
DRAWN: GSC
CHECKED: AUG 2009
FILE NAME: 2009 STREETLIGHT MAP
PLOT SCALE:
FILE NUMBER:
SHEET ROTATION:

REVISION

BY

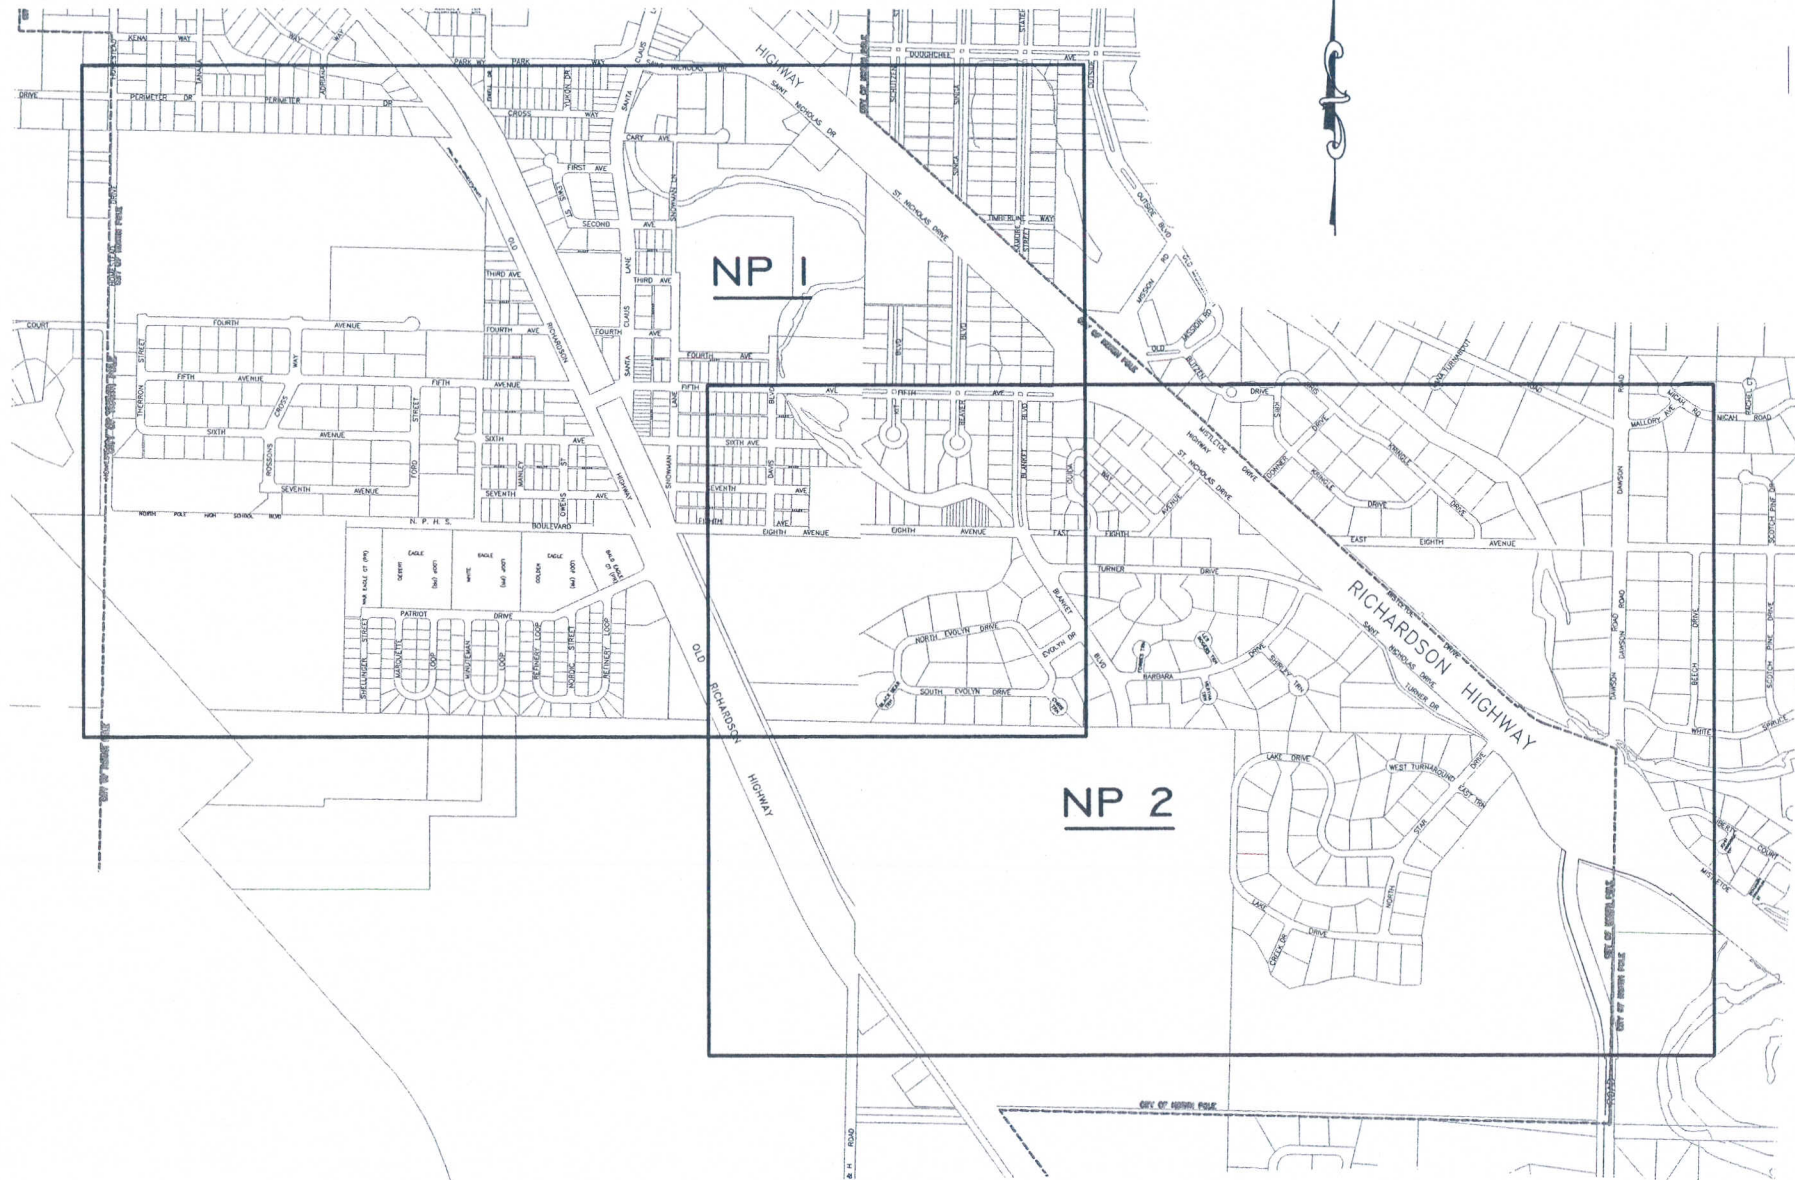

ABBREVIATIONS

HPS	HIGH PRESSURE SODIUM
LC	LOAD CENTER
LED	LIGHT EMITTING DIODE
MPC	MASTER PHOTOELECTRIC CELL
MV	MERCURY VAPOR
OH	OVERHEAD
UG	UNDERGROUND

CITY OF NORTH POLE AREAS

2009-2009 STREETLIGHT MAP.dwg, NP Index, 13/15/2009 10:15:23 AM

DATE	REVISION	BY

PLAN SCALE: 1"=500'

DESIGNED:	FILE NAME: 2009 STREETLIGHT MAP
DRAWN: STAFF	PLOT SCALE:
CHECKED: GSC	FILE NUMBER:
DATE: AUG 2009	SHEET ROTATION:

CITY OF FAIRBANKS, ALASKA
ENGINEERING DEPARTMENT

2009 STREETLIGHT MAP

10/15/2009 10:20:21 AM
R:\shawn\light\2009\2009 STREETLIGHT MAP.dwg

DATE	
REVISION	
BY	

PLAN SCALE: 1"=500'

DESIGNED:	
DRAWN:	
CHECKED:	
DATE:	AUG 2008
SHEET ROTATION:	
FILE NAME:	2009 STREETLIGHT MAP
PLT NUMBER:	
STAFF:	

CITY OF FAIRBANKS, ALASKA
ENGINEERING DEPARTMENT

2009 STREETLIGHT MAP



MATCH SHEET 2





2009-008 STREETLIGHT MAP Aug. 4, 09 15:00 10:33 AM


DATE	
REVISION	
BY	

PLAN SCALE: 1"=500'

DESIGNED:	STAFF:	FILE NAME: 2009 STREETLIGHT MAP
CHECKED: GSC	FILE NUMBER:	SHEET ROTATION:
DATE: AUG 2009		

CITY OF FAIRBANKS, ALASKA
ENGINEERING DEPARTMENT

2009 STREETLIGHT MAP

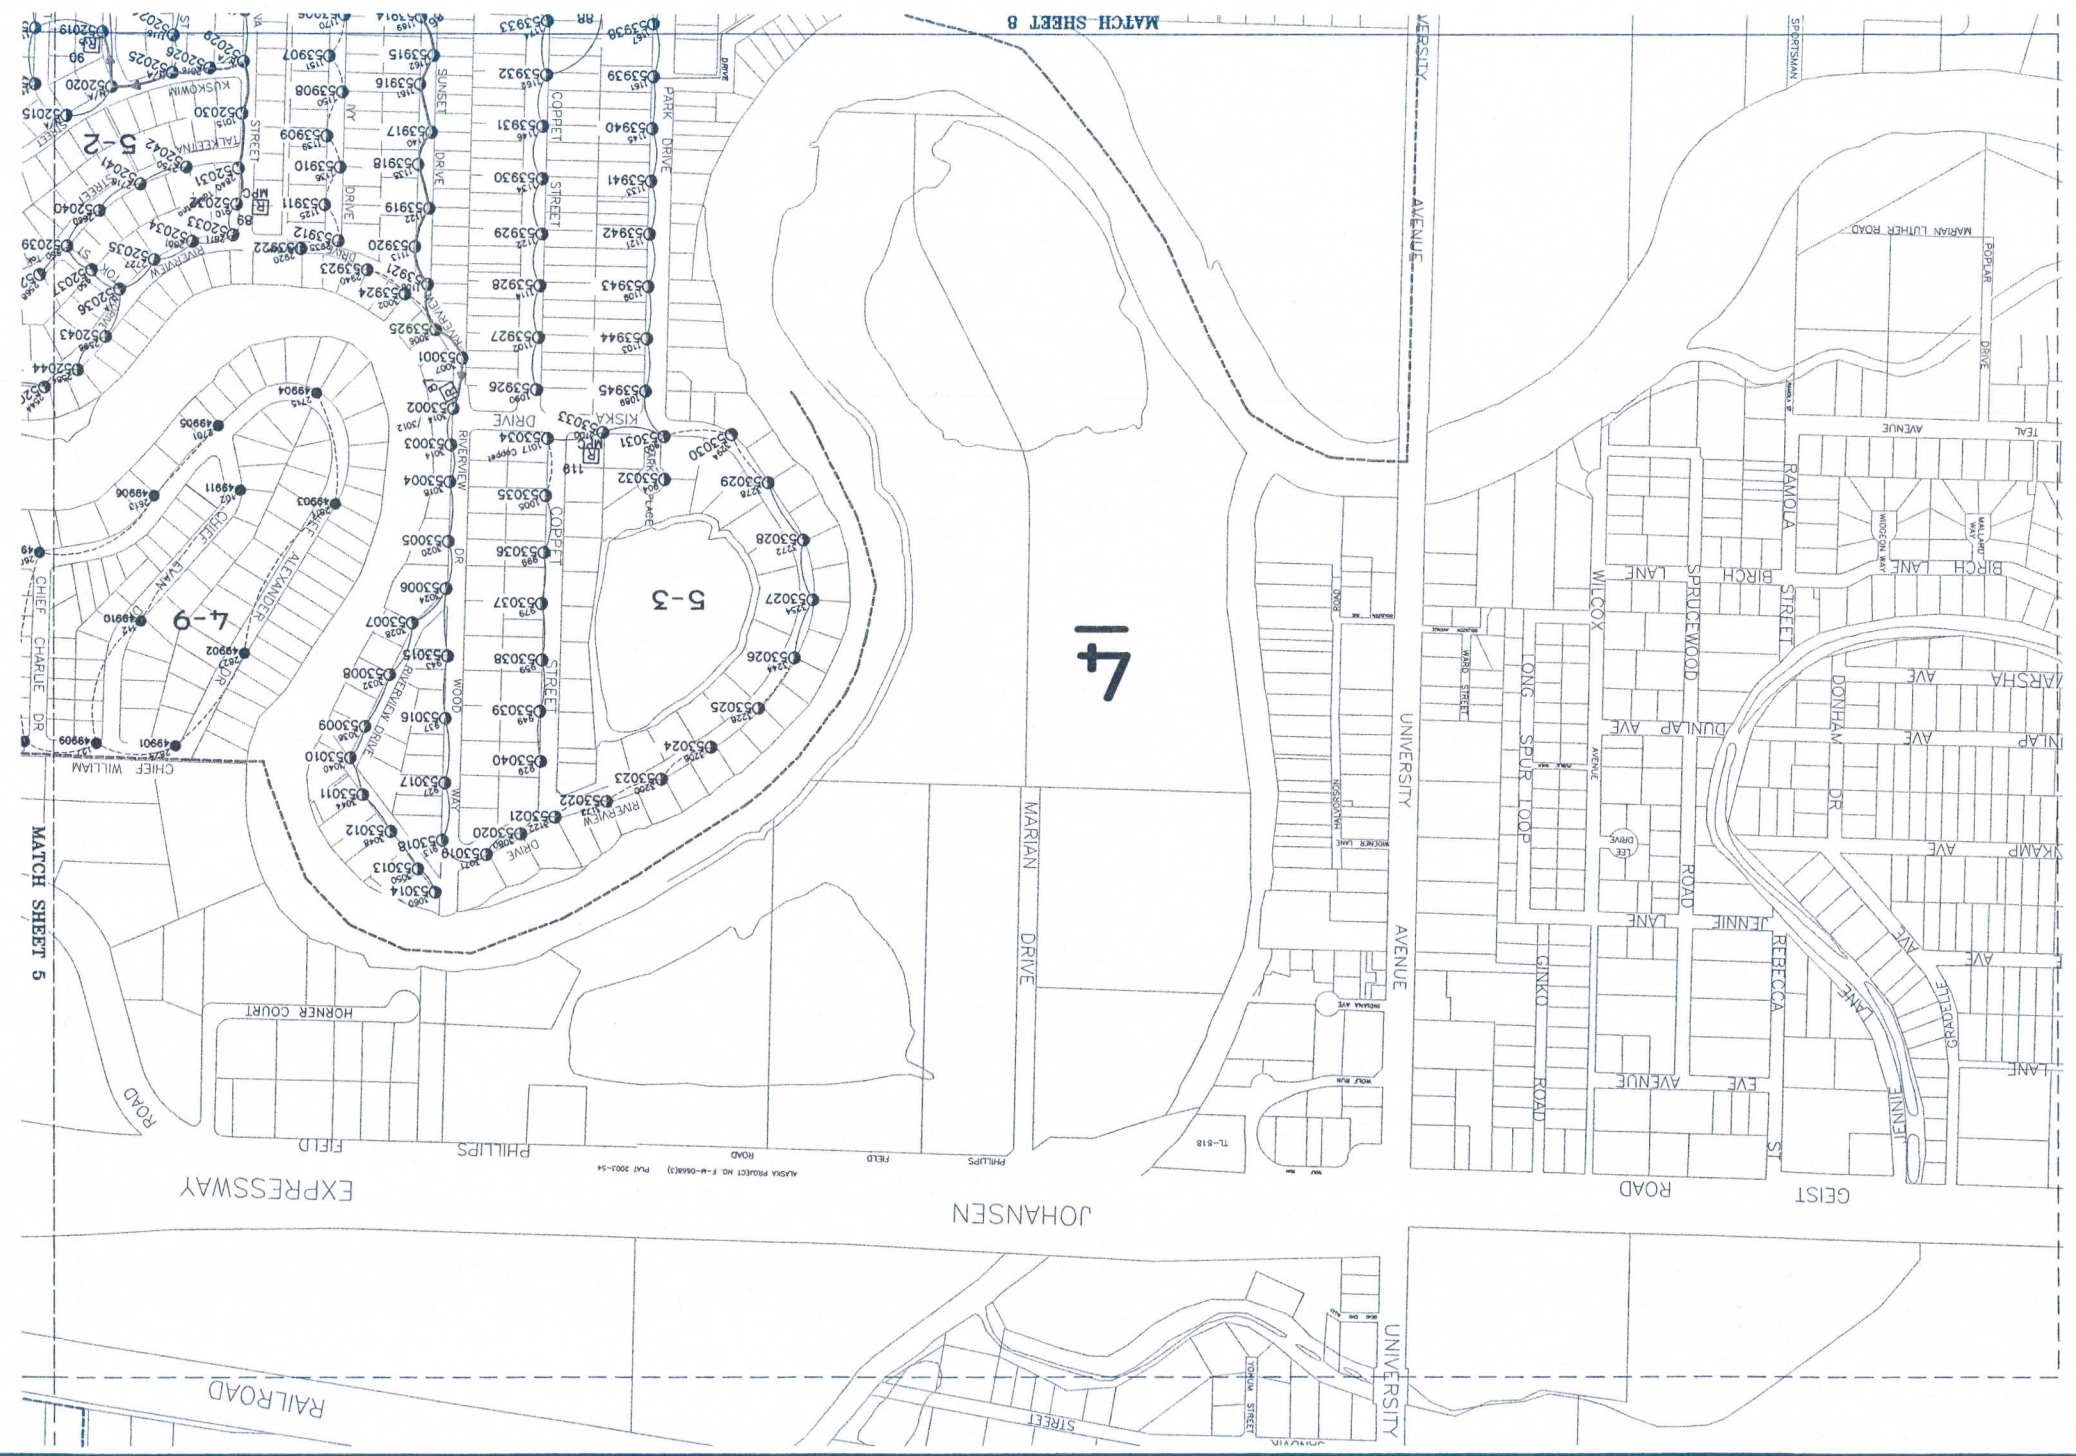


DESIGNED:	FILE NAME: 2009 STREETLIGHT MAP
DRAWN:	STAFF
CHECKED:	OSC
DATE:	AUG 2009
SHEET ROTATION:	

PLAN SCALE: 1"=500'

DATE	REVISION	BY

Printed: 11/19/2009 10:24:41 AM
2009 STREETLIGHT MAP Page 5, 10/19/2009 10:24:41 AM

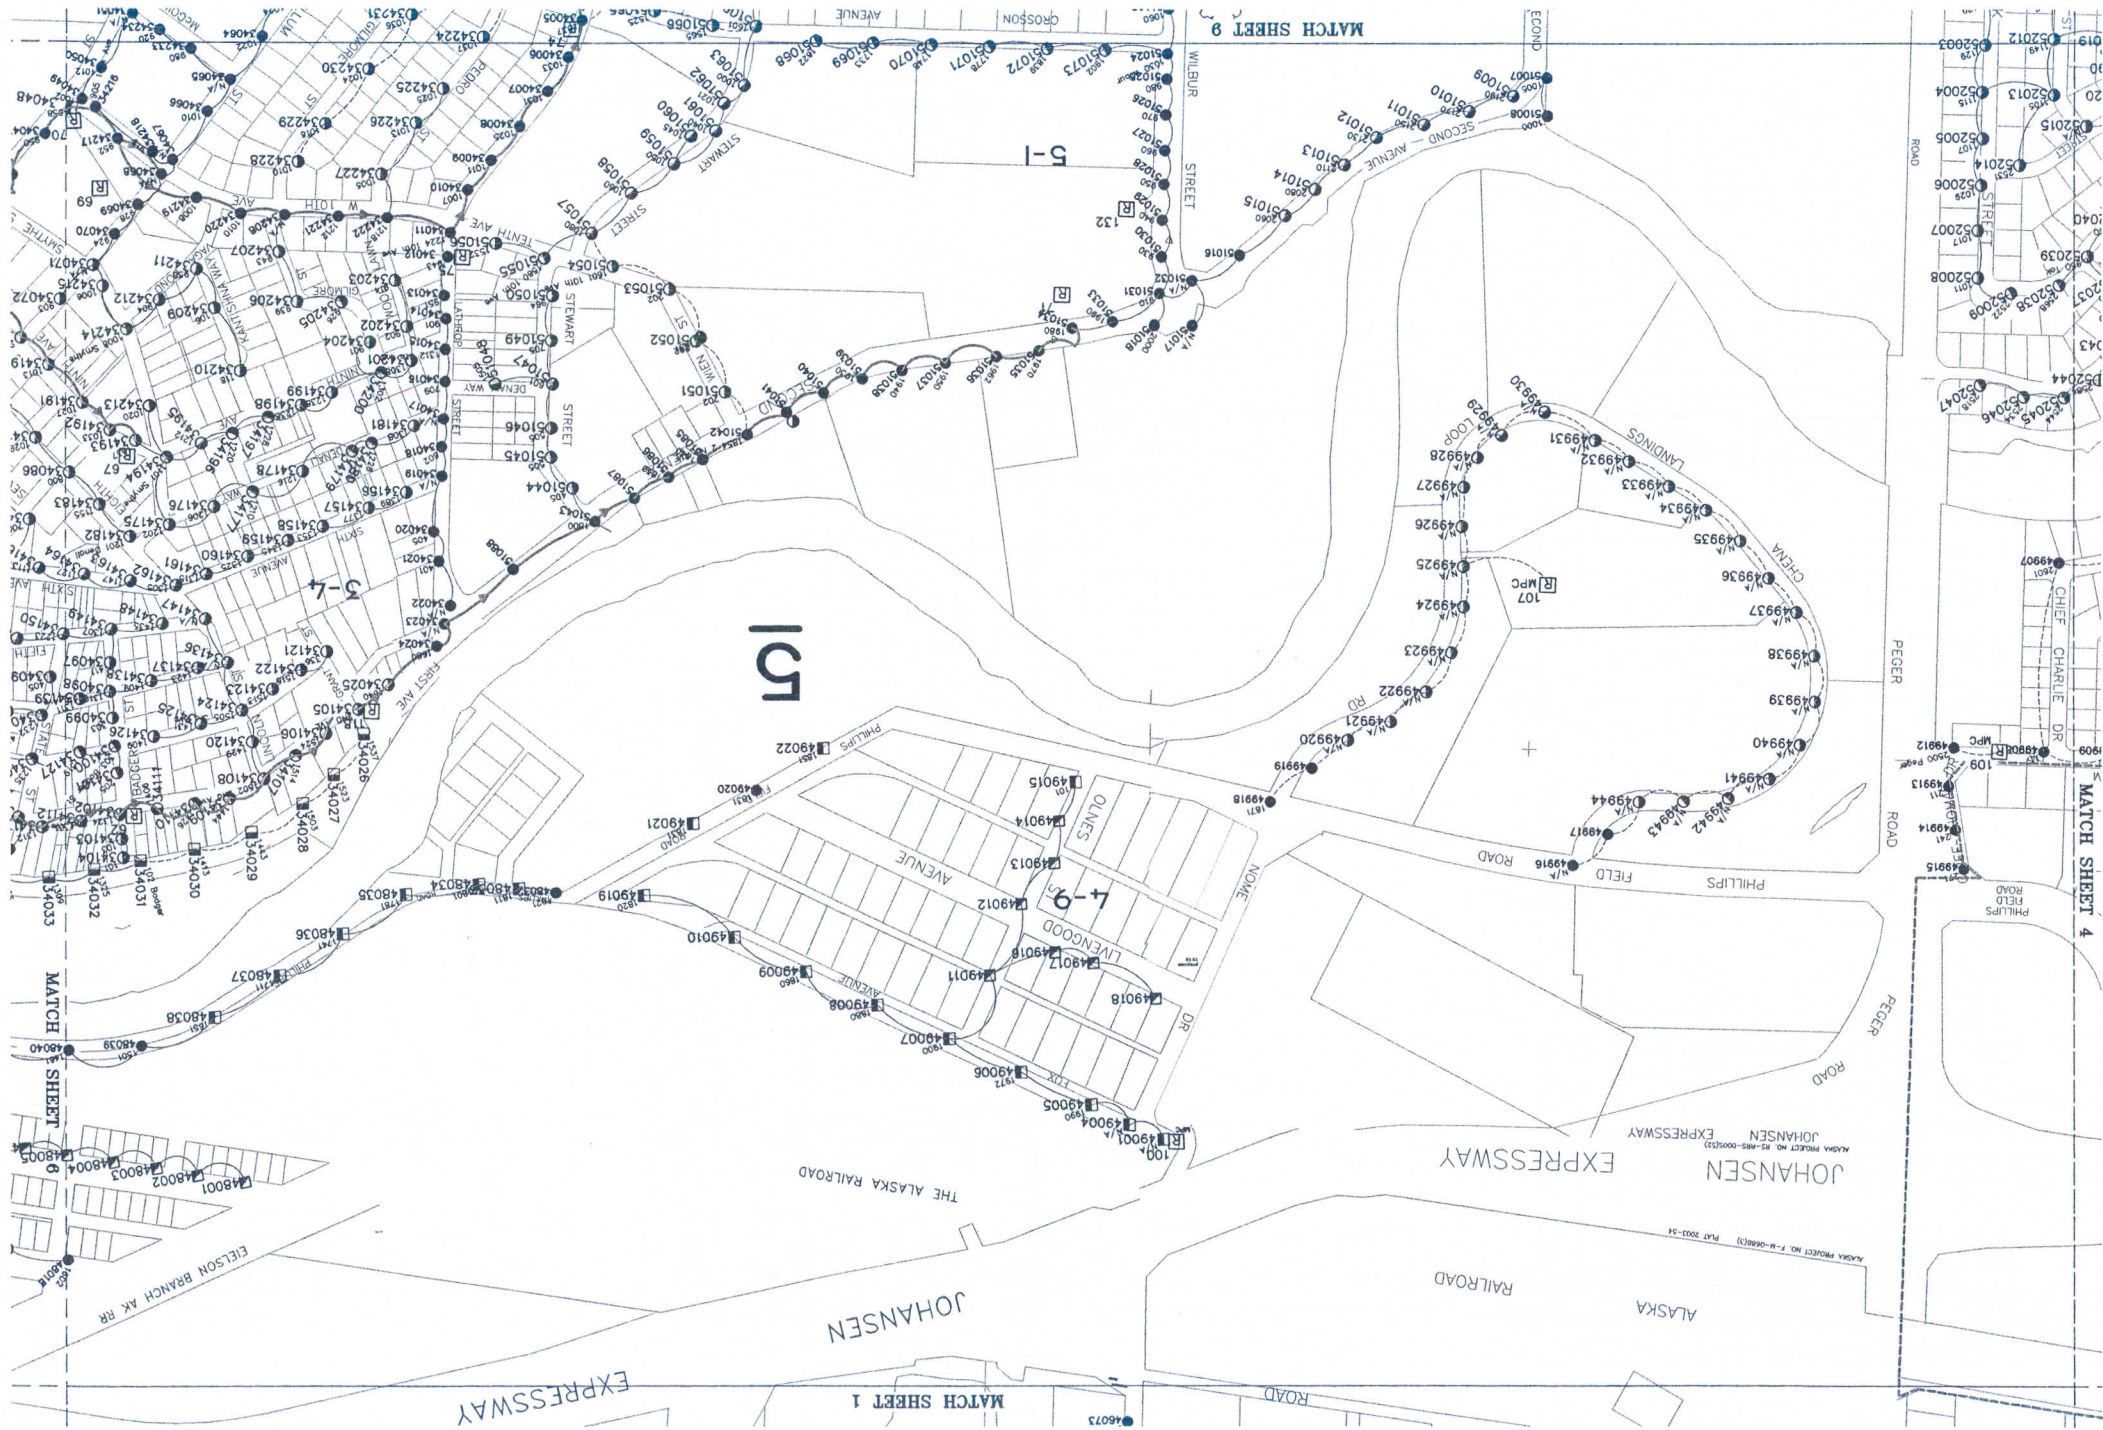


DATE	REVISION	BY


PLAN SCALE: 1"=500'

DESIGNED:	STAFF	CHECKED: GSC	DATE: AUG 2009
FILE NAME: 2009 STREETLIGHT MAP	SCALE:	FILE NUMBER:	SHEET ROTATION:

CITY OF FAIRBANKS, ALASKA
ENGINEERING DEPARTMENT

2009 STREETLIGHT MAP

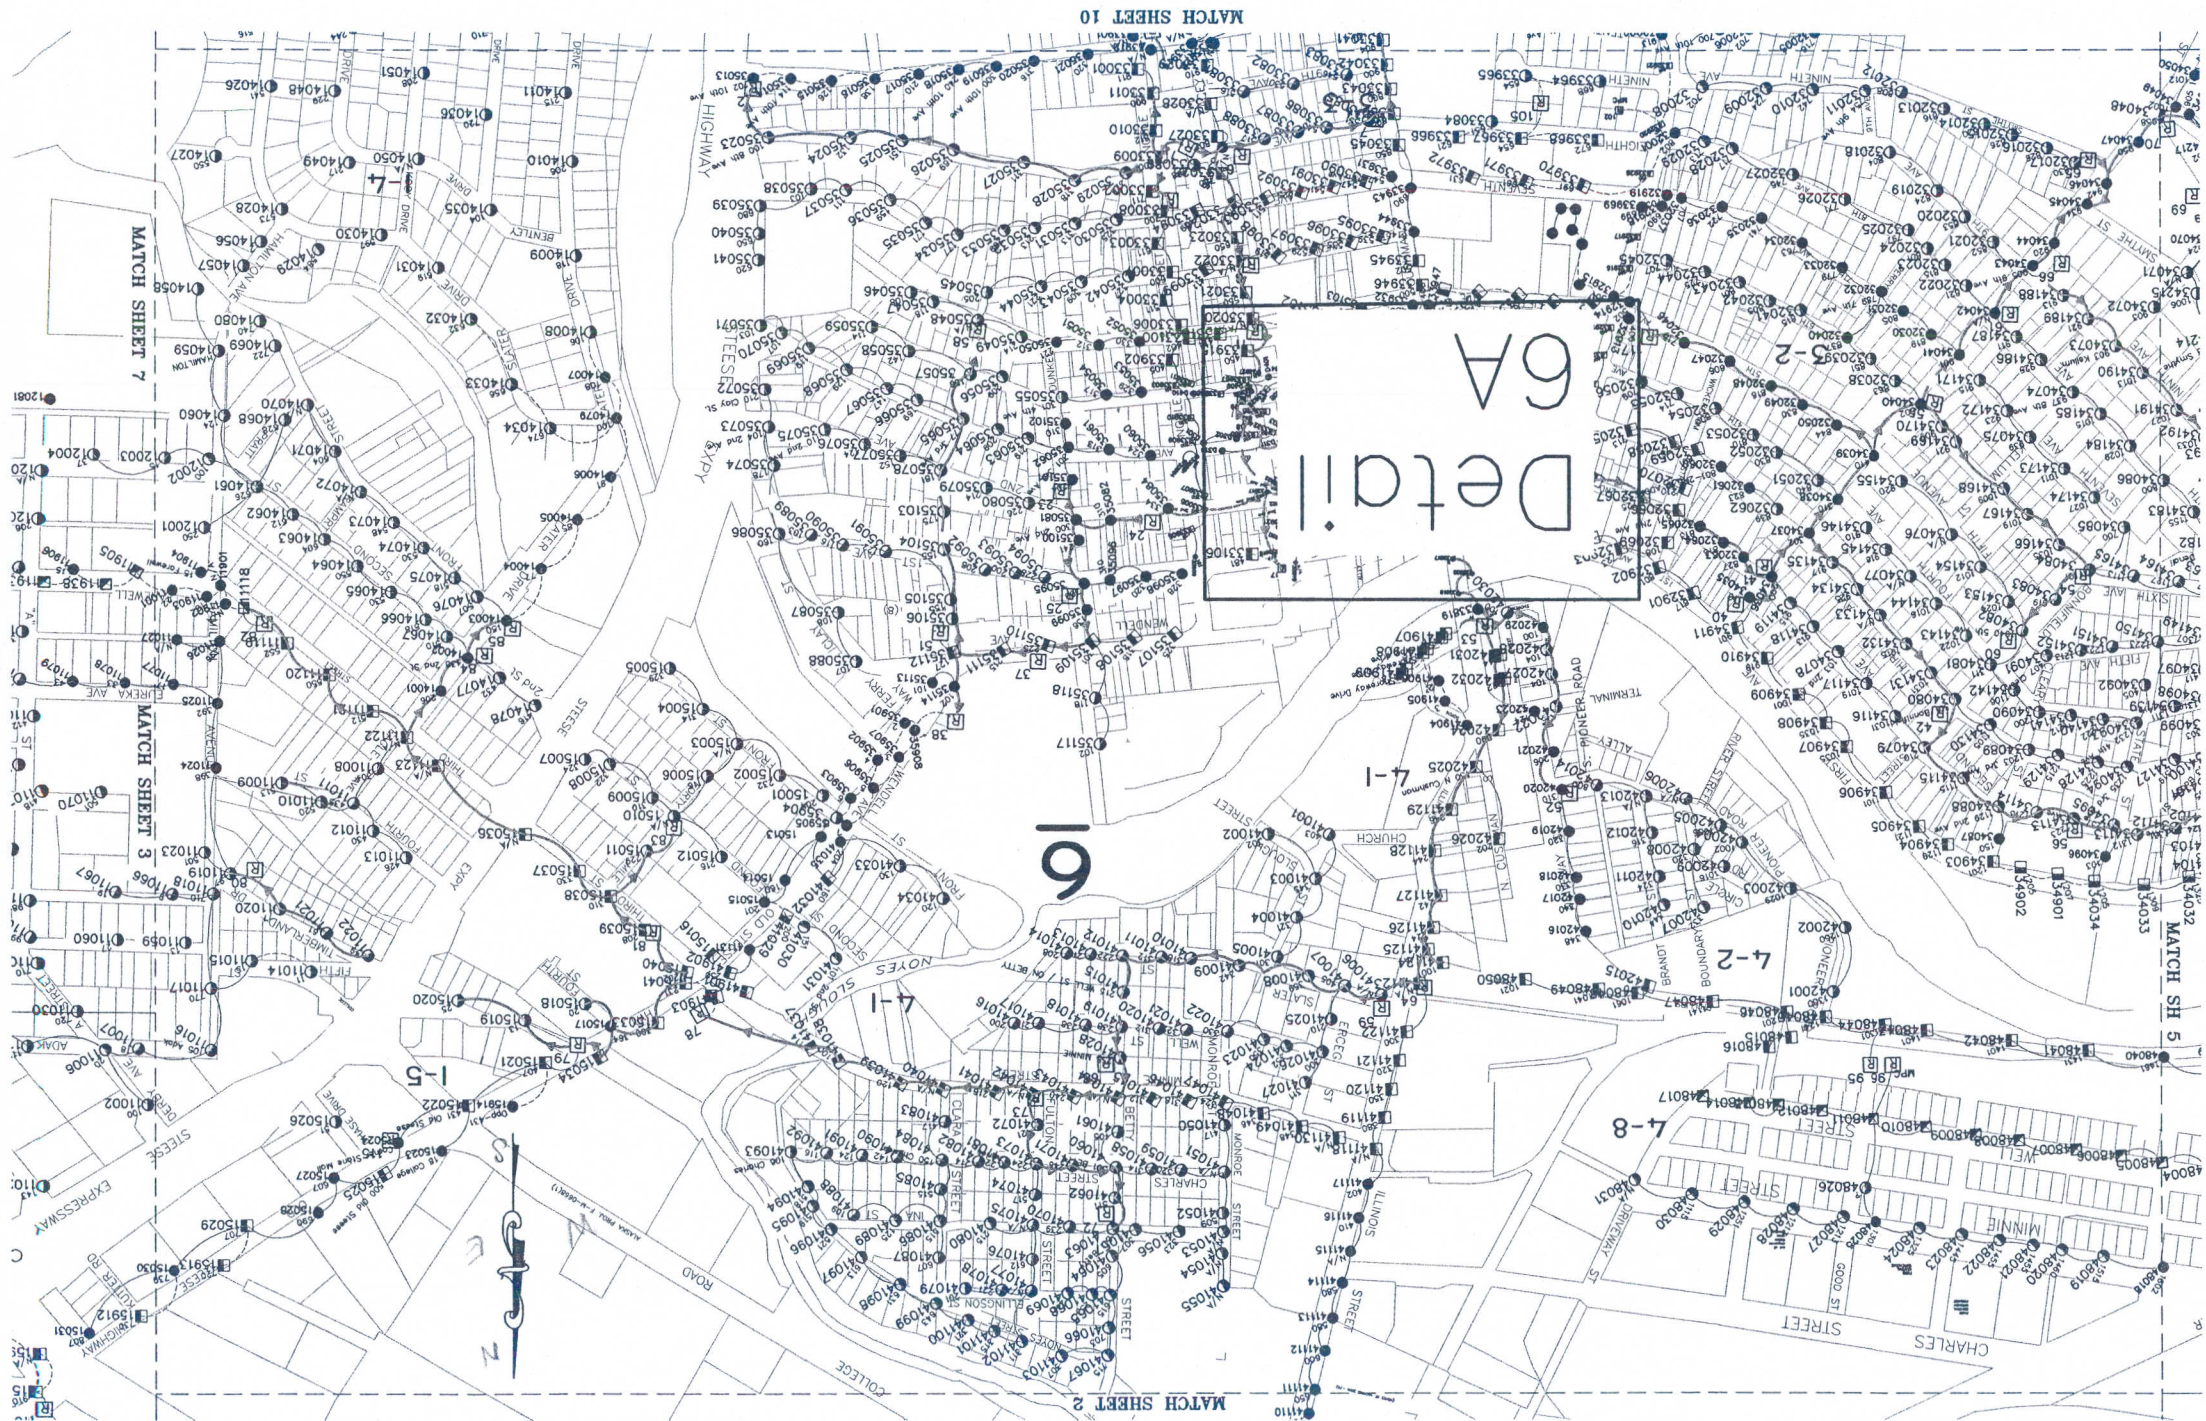

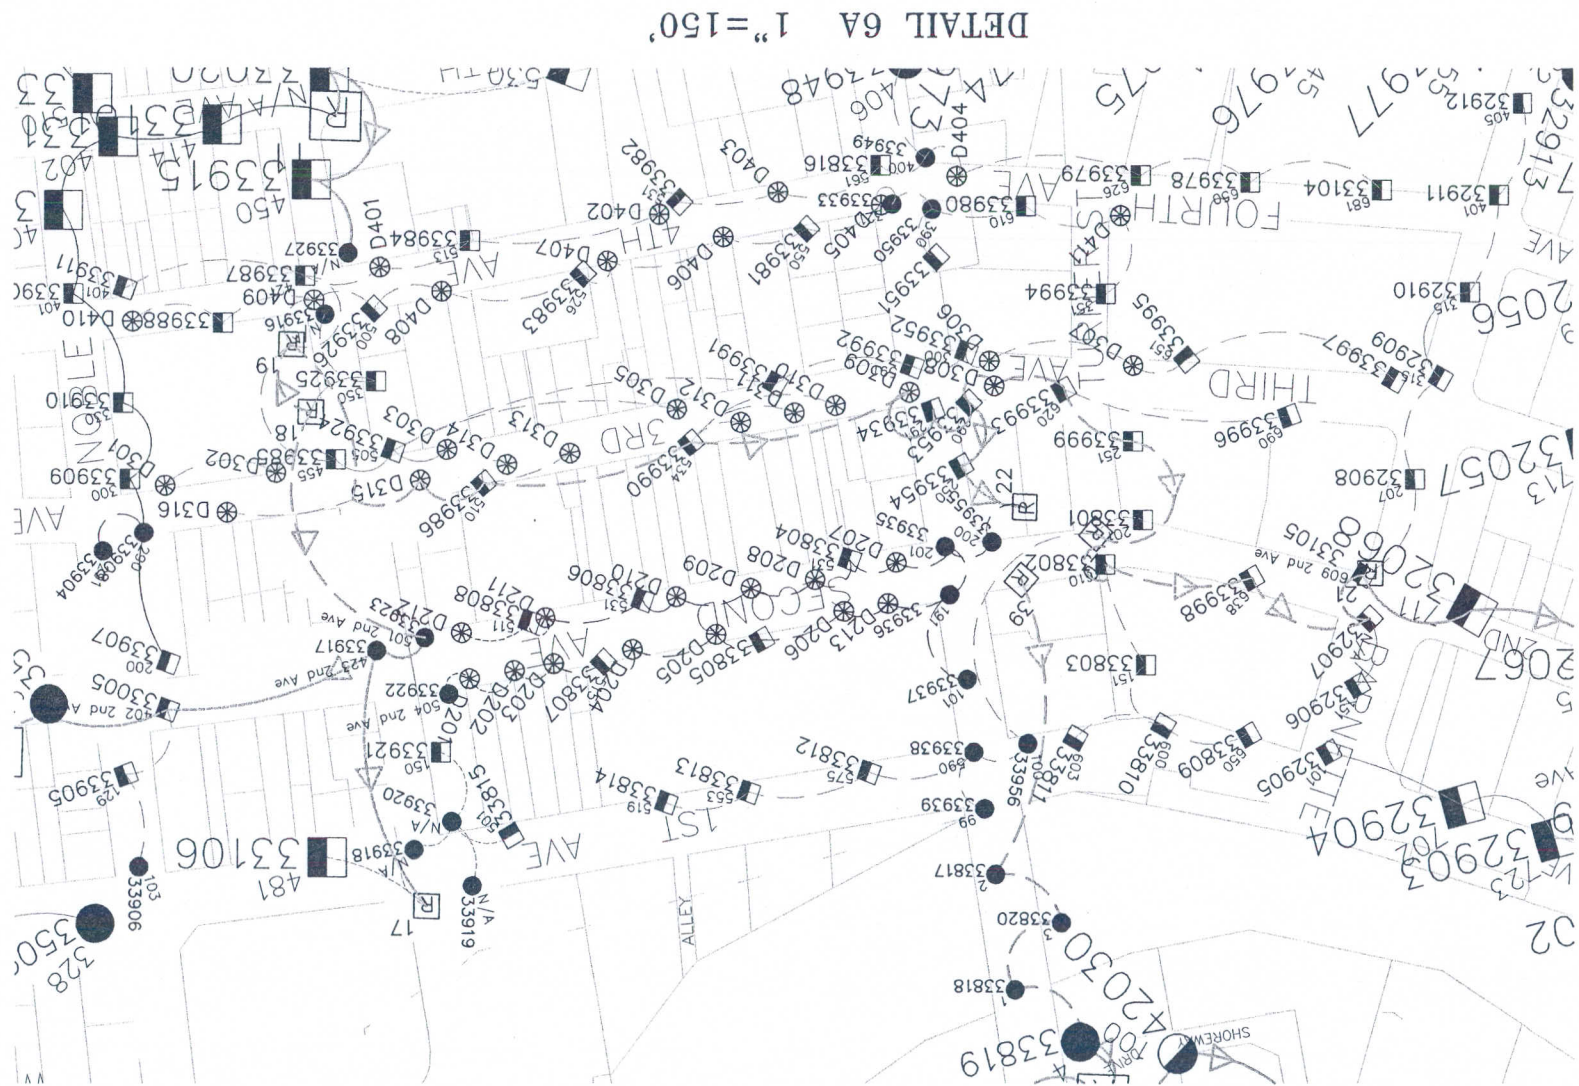

DETAIL 6A 1"=150'



2009 STREETLIGHT MAP, SHEET 9, 10/15/2009 10:29:24 AM

DATE	REVISION	BY


PLAN SCALE: 1"=500'

DESIGNED:	STAFF:	CHECKED:	DATE:
FILE NAME: 2009 STREETLIGHT MAP	PLT SCALE:	GSC	AUG 2009

CITY OF FAIRBANKS, ALASKA
ENGINEERING DEPARTMENT

2009 STREETLIGHT MAP

9

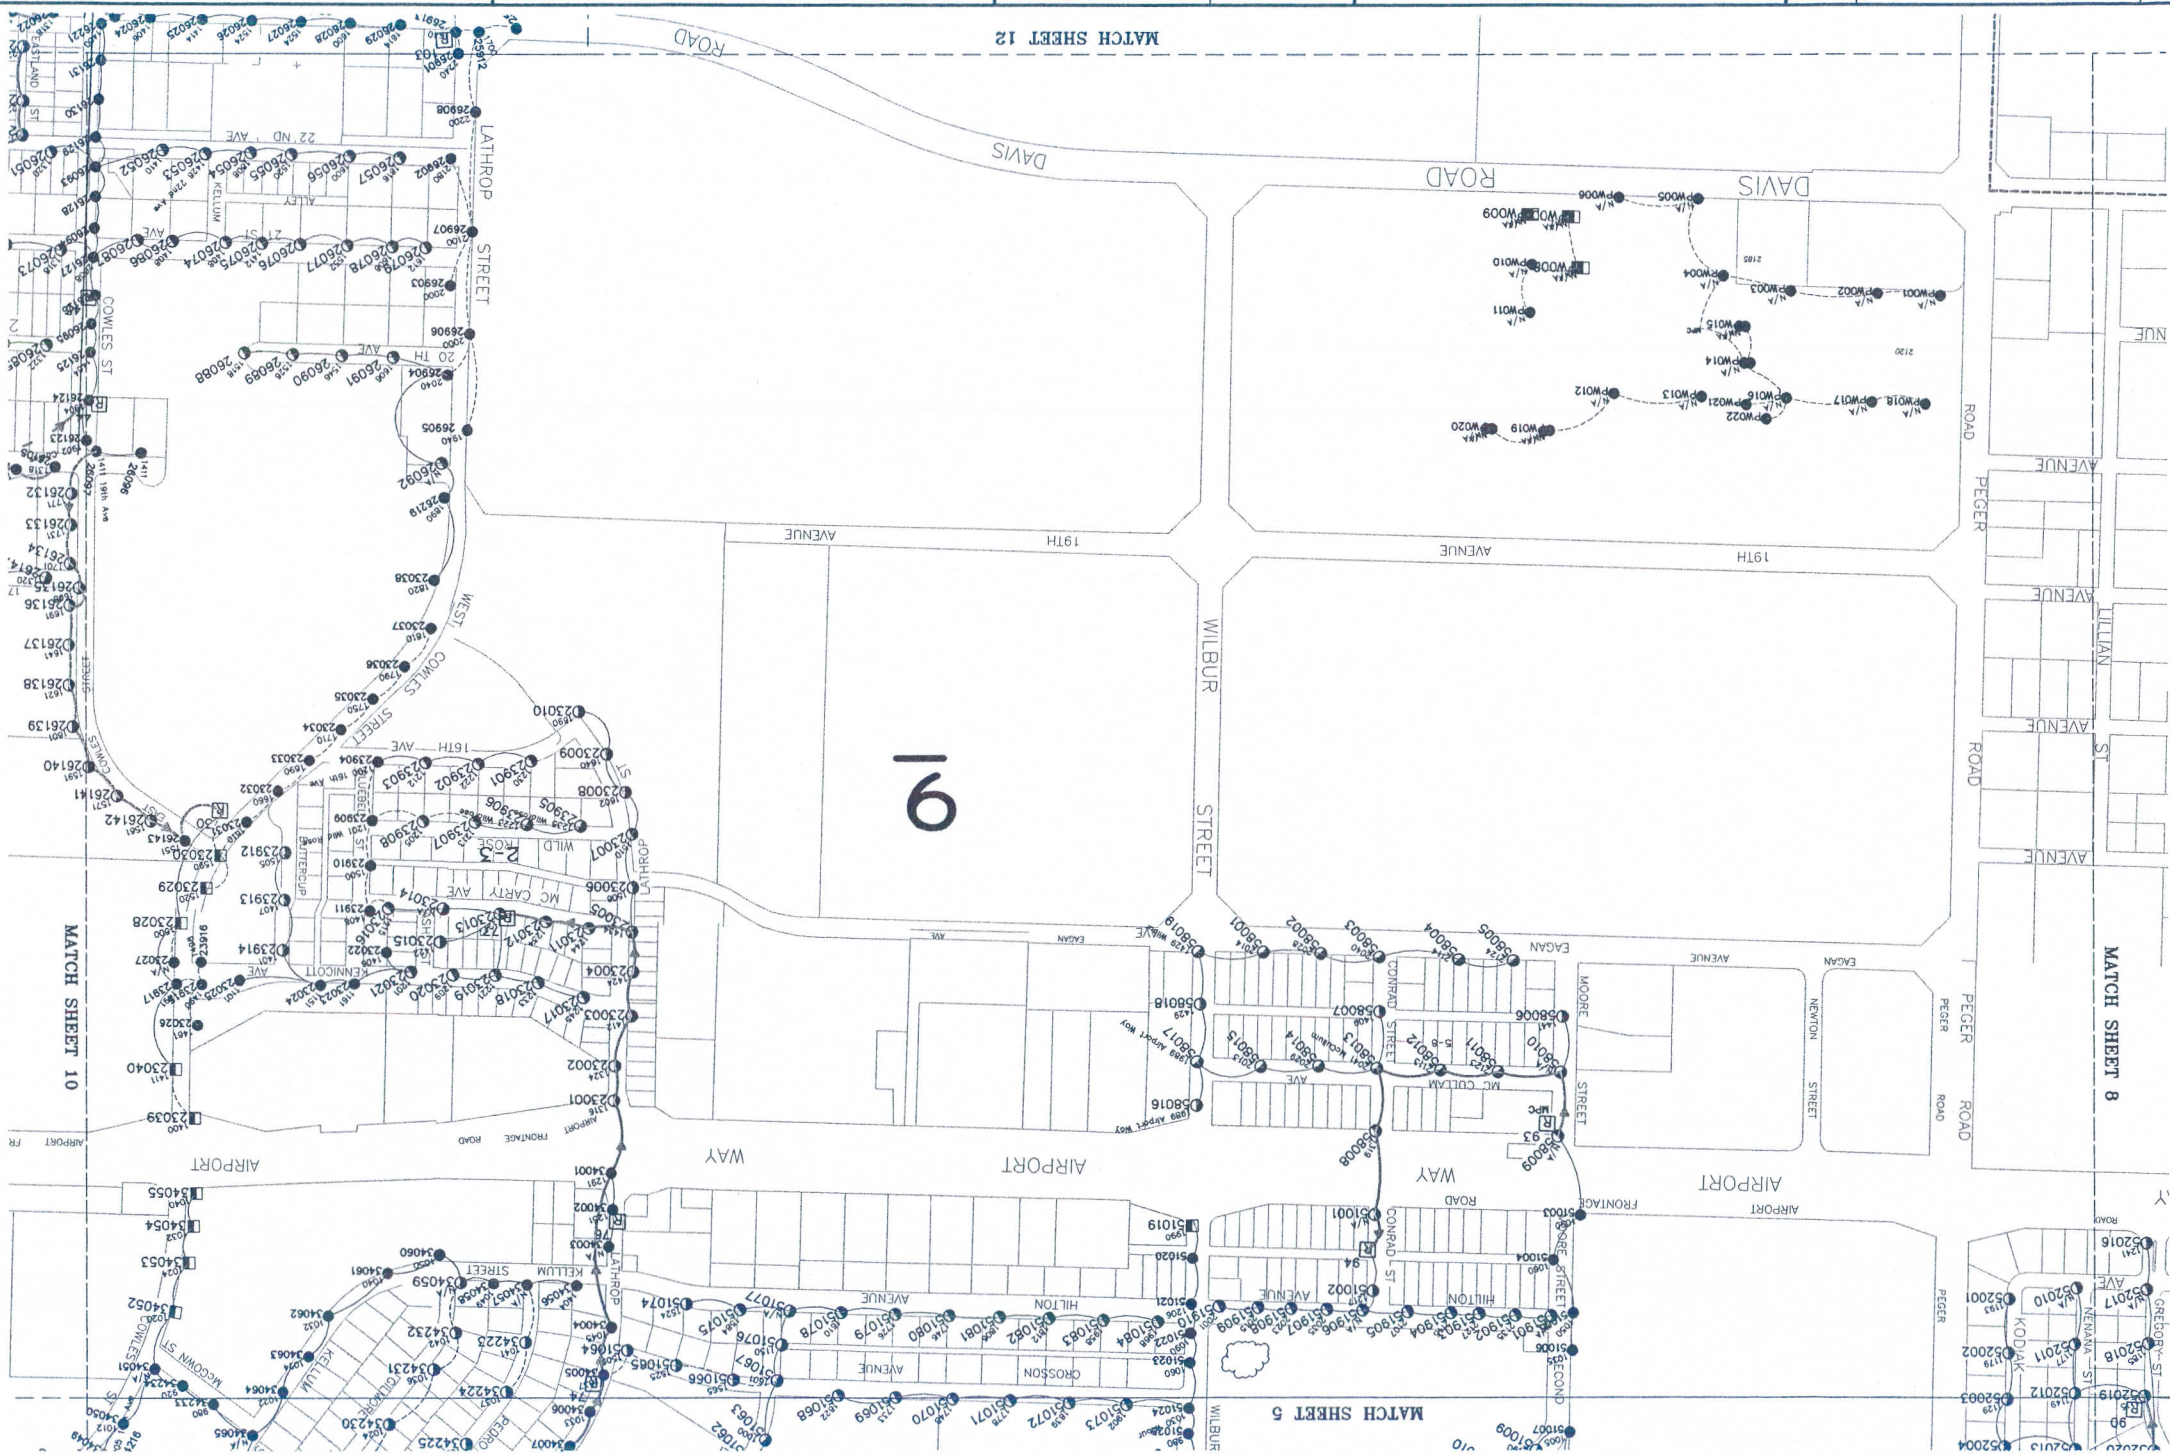

DATE	REVISION	BY

PLAN SCALE: 1"=500'

DESIGNED:	STAFF	CHECKED:	DATE:
FILE NAME: 2009 STREETLIGHT MAP	SCALE:	GSC	AUG 2009
		FILE NUMBER:	
		SHEET ROTATION:	

CITY OF FAIRBANKS, ALASKA
ENGINEERING DEPARTMENT

2009 STREETLIGHT MAP





12, 10/15/2008 10:32:25 AM

DATE	
REVISION	
BY	

PLAN SCALE: 1"=500'

DESIGNED:	STAFF	CHECKED: GSC	DATE: AUG 2009
FILE NAME: 2008 STREETLIGHT MAP	FILE NUMBER:	SHEET ROTATION:	

CITY OF FAIRBANKS, ALASKA
ENGINEERING DEPARTMENT

2009 STREETLIGHT MAP



DATE: 10/15/2008 10:33:33 AM
BY:
REVISION:
PLAN SCALE: 1"=500'

DESIGNED:	STAFF:	PLOT SCALE:
CHECKED:	FILE NUMBER:	SHEET ROTATION:
DATE:	AUG 2009	

FILE NAME: 2009 STREETLIGHT MAP
CITY OF FAIRBANKS, ALASKA
ENGINEERING DEPARTMENT

2009 STREETLIGHT MAP

NP1

