

ARCHITECTURAL PLAN NOTES

- SEE ARCHITECTURAL INFORMATION SHEETS FOR ABBREVIATIONS, LEGENDS, SHEET SEQUENCE, AND GENERAL NOTES FOR ARCHITECTURAL WORK.
- SEE ARCHITECTURAL INFORMATION SHEETS FOR ASSEMBLY TYPES.
- ARCHITECTURAL OVERALL PLANS SHOW SPATIAL RELATIONSHIPS FOR THE BUILDING AS A WHOLE. CONSTRUCTION COMPONENTS MAY BE SIMPLIFIED OR OMITTED FOR CLARITY.
- REPAIR, PATCH AND PAINT CEILINGS AND WALLS AFFECTED BY WORK TO MATCH ADJACENT AREAS.
- REPAIR AND PATCH FLOORS AFFECTED BY WORK TO MATCH ADJACENT AREAS.

ARCHITECTURAL PLAN LEGEND

- AREA OF WORK:**
- 1 2 BOYS AND GIRLS CLUB: PAINT EXPOSED PIPE INSULATION AND JACKETING TO MATCH WALL FINISH.
 -

KEYNOTES

- PATCH HOLES IN SALVAGED CABINET. REINSTALL.
- CONSTRUCT CHASE TO ACCOMMODATE MECHANICAL WORK. FIELD VERIFY LOCATION AND SIZE. PAINT TO MATCH ADJACENT SURFACES. A980
- NEW PIPING ROUTE TO BE LEFT EXPOSED. SEE MECHANICAL SHEETS TO DETERMINE SCOPE OF WORK.


1 ADDENDUM 1 12 MAY 2026

CITY HALL HEATING SYSTEM REPLACEMENT

ISSUE DATE 21 AUG 2025
COMM. NUMBER 202401
DESIGNED BY JB
DRAWN BY JAC
SCALE 0" = 1"

RENOVATION PLANS - BASEMENT FLOOR - OVERALL

1
A200 RENOVATION PLANS - BASEMENT FLOOR - OVERALL
3/32" = 1'-0"

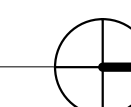


A200

ARCHITECTURAL PLAN NOTES

- A. SEE FIRST SHEET IN SERIES FOR ARCHITECTURAL PLAN NOTES.

ARCHITECTURAL PLAN LEGEND

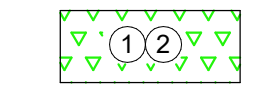


AREA OF WORK:
SEE A980 TO DETERMINE TYPE
OF RENOVATION WORK
REQUIRED.

PAINT EXPOSED PIPE
INSULATION AND JACKETING TO
MATCH WALL FINISH.

KEYNOTES

- ① CONSTRUCT CHASE TO ACCOMMODATE MECHANICAL WORK. FIELD VERIFY QUANTITY, LOCATION AND SIZE. PAINT TO MATCH ADJACENT SURFACES. 1
A980
- ② SOLID SURFACE WINDOW SILL AND TRIM VARIES WITH CHASE AND ENCLOSURE CONSTRUCTION. CONTRACTOR TO FIELD VERIFY.
- ③ PATCH AND REPAIR WALLS AFFECTED BY WORK.
- ④ PATCH AND REPAIR EXISTING ENCLOSURES AFFECTED BY WORK.

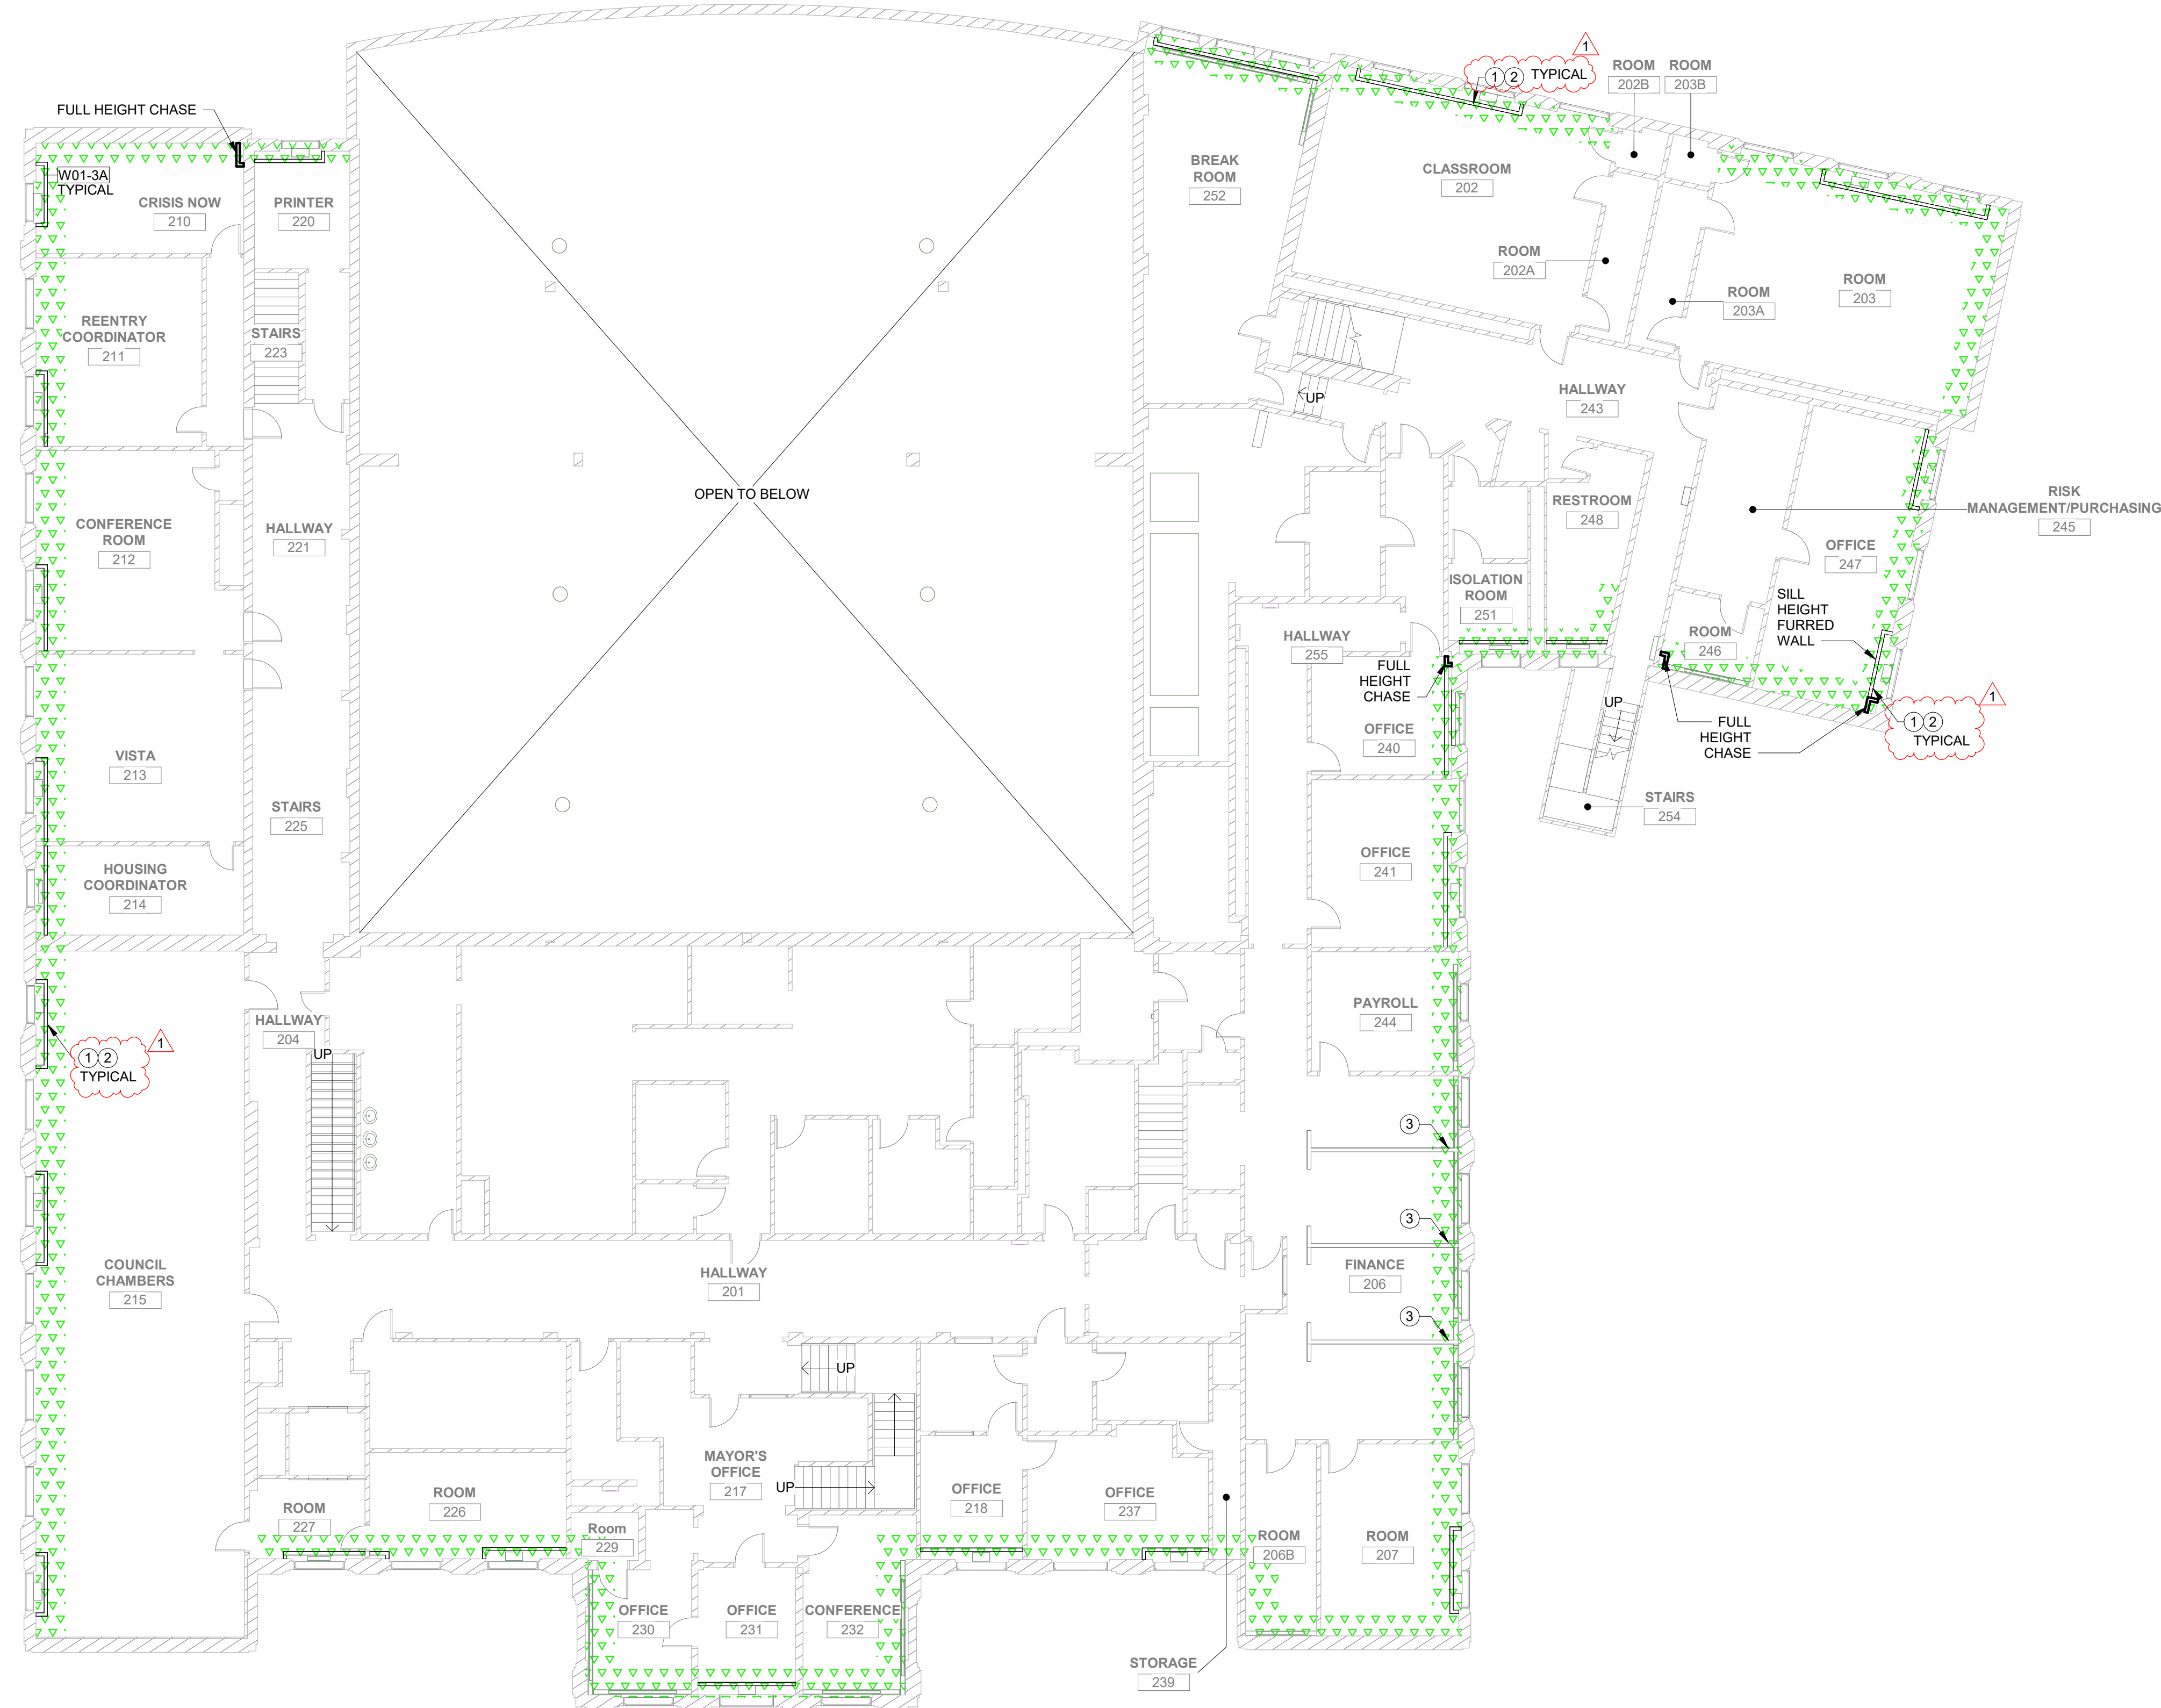


1 ADDENDUM 1 12 MAY 2026

CITY HALL HEATING SYSTEM REPLACEMENT

ISSUE DATE 21 AUG 2025
COMM. NUMBER 202401
DESIGNED BY JB
DRAWN BY JAC
SCALE 0" = 1"

RENOVATION PLANS - 2ND FLOOR - OVERALL

1 A220 RENOVATION PLANS - 2ND FLOOR - OVERALL
3/32" = 1'-0"

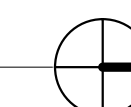

A220