





PLAN REFERENCES


LEGEND

- PROPERTY LINE
- NOW OR FORMERLY APPROXIMATE BOUNDARY LINE
- SOL TEST SITE
- STONEWALL
- FRESHWATER WETLAND
- STREET SIGN

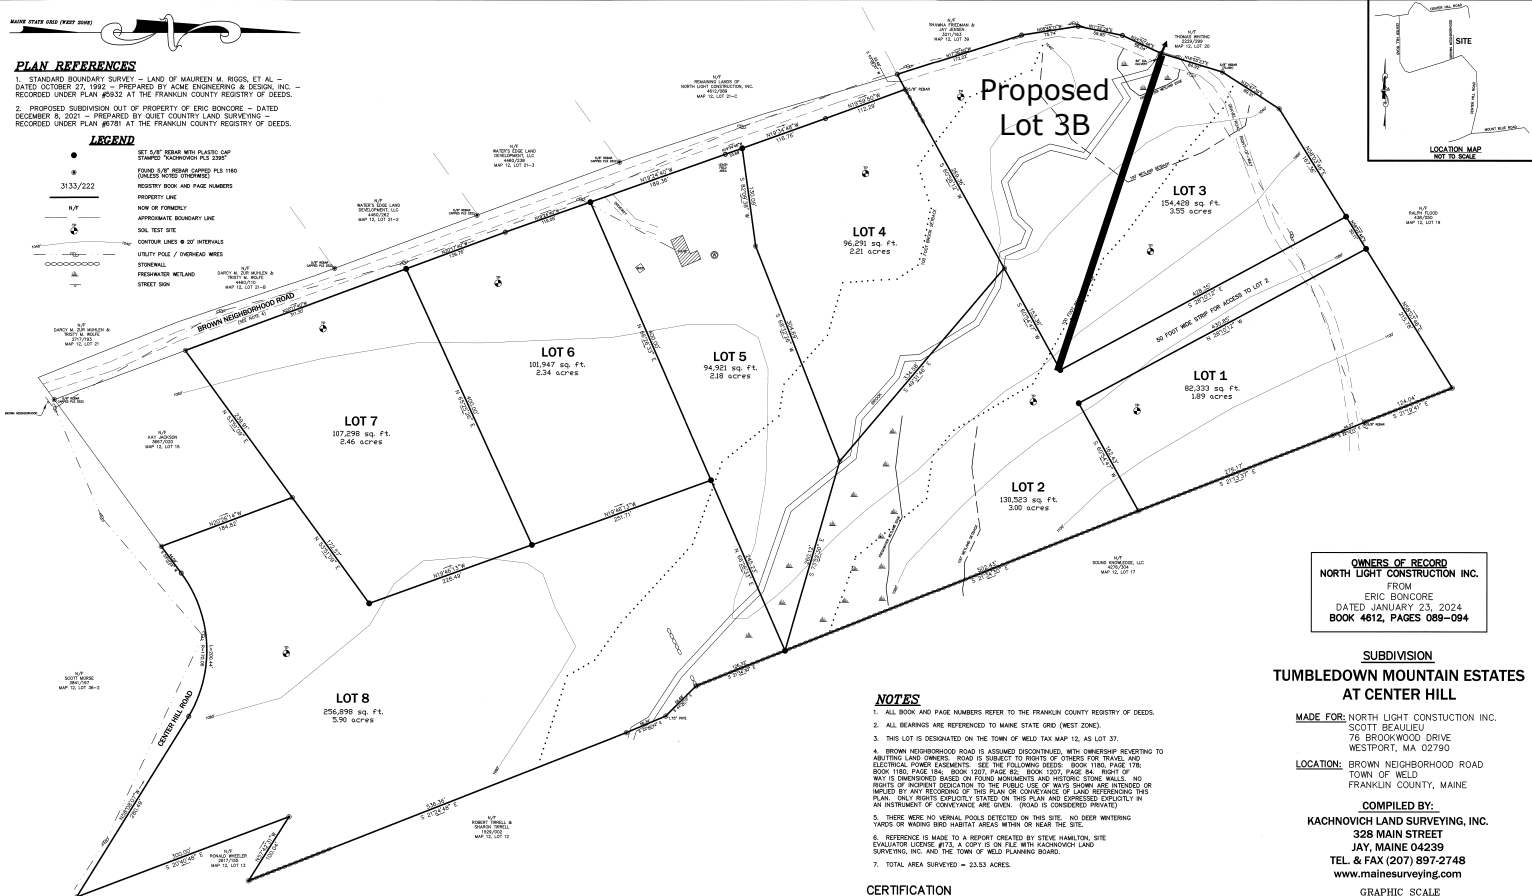


OWNERS OF RECORD
NORTH LIGHT CONSTRUCTION INC.
 FROM
 ERIC BONCORE
 DATED JANUARY 23, 2024
 BOOK 4612, PAGES 089-094

SUBDIVISION
TUMBLEDOWN MOUNTAIN ESTATES
AT CENTER HILL

MADE FOR: NORTH LIGHT CONSTRUCTION INC.
 SCOTT BEAULIEU
 76 BROOKWOOD DRIVE
 WESTPORT, MA 02790

LOCATION: BROWN NEIGHBORHOOD ROAD
 TOWN OF WELD,
 FRANKLIN COUNTY, MAINE

COMPILED BY:
KACHNOVICH LAND SURVEYING, INC.
 328 MAIN STREET
 JAY, MAINE 04239
 TEL & FAX (207) 897-2748
 www.mainesurveying.com

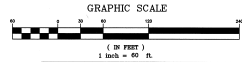

DATE OF SURVEY: APRIL 2024
 DATE OF PLAN: MAY 2024
 PROJECT NAME: BEAULIEU-24
 TO: 2024

D2549

RECORDING DATA

STATE OF MAINE
 FRANKLIN COUNTY REGISTRY OF DEEDS
 RECEIVED 30 MAY 14 2024
 AT 12:05 PM FILED IN
 FILE NUMBER 2024
 ATTEST Susan C. Clark REGISTRAR

TOWN OF WELD PLANNING BOARD

APPROVED DATE: 7/10/24
David Omas
Stephanie Gauthier
Angela Smith



NOTES

1. ALL BOOK AND PAGE NUMBERS REFER TO THE FRANKLIN COUNTY REGISTRY OF DEEDS.
2. ALL BEARINGS ARE REFERENCED TO MAINE STATE GRID (WEST ZONE).
3. THIS LOT IS DESIGNATED ON THE TOWN OF WELD TAX MAP 12, AS LOT 37.
(ROAD IS CONSIDERED PRIVATE)

CERTIFICATION

THIS SURVEY CONFORMS WITH THE RULES ADOPTED BY THE MAINE BOARD OF LICENSES FOR PROFESSIONAL LAND SURVEYORS (APRIL 1, 2003) WITH ANY EXCEPTION TAKEN TO CHAPTER 80, PART 2, (TECHNICAL STANDARDS) NOTED HEREON. 32 M.S.A. - 13003 (C)

1. NO WRITTEN REPORT PREPARED AT THIS TIME.
 2. NO LOCAL DESCRIPTIONS WRITTEN AT THIS TIME.
 IF NO EMBOSSED SEAL IS PRESENT, PLAN IS INVALID.
TOBY J. KACHNOVICH P.L.S. #2395
 DATE: 5-14-2024