


STREAKED MOUNTAIN ROAD - ROUTE 117

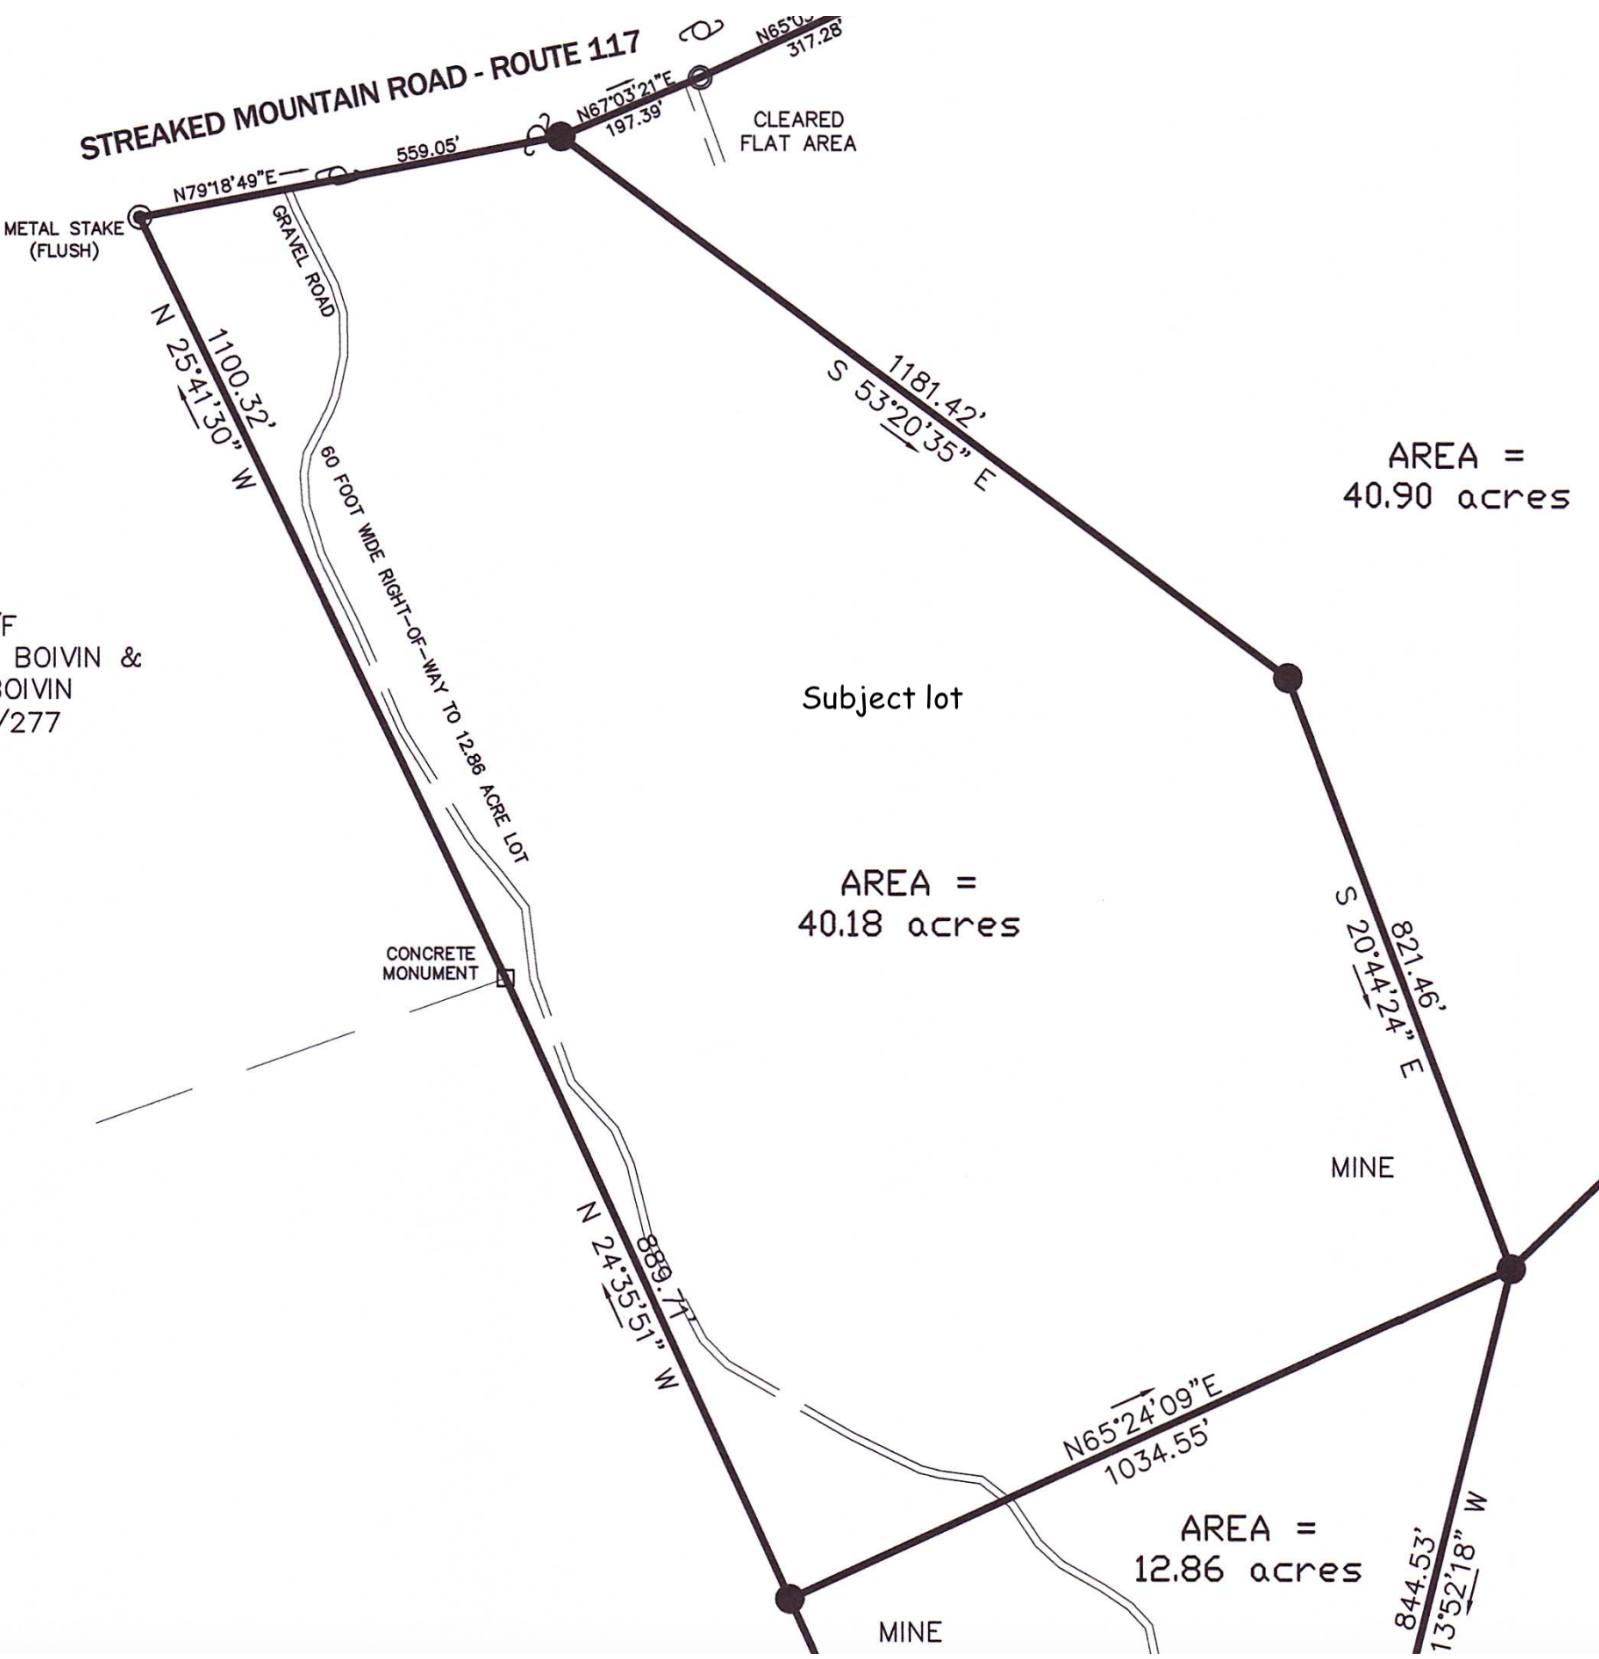

AREA =
40.90 acres

Subject lot

AREA =
40.18 acres

MINE

MINE

AREA =
12.86 acres

METAL STAKE
(FLUSH)

GRAVEL ROAD

60 FOOT WIDE RIGHT-OF-WAY TO 12.86 ACRE LOT

CONCRETE
MONUMENT

CLEARED
FLAT AREA

/F
C. BOIVIN &
BOIVIN
#277

N79°18'49"E

559.05'

N67°03'21"E
197.39'

N65°0'
317.28'

N 25°41'30" W
1100.32'

S 53°20'35" E
1181.42'

S 20°44'24" E
821.46'

N 24°35'51" W
889.77'

N65°24'09"E
1034.55'

844.53'
13°52'18" W