


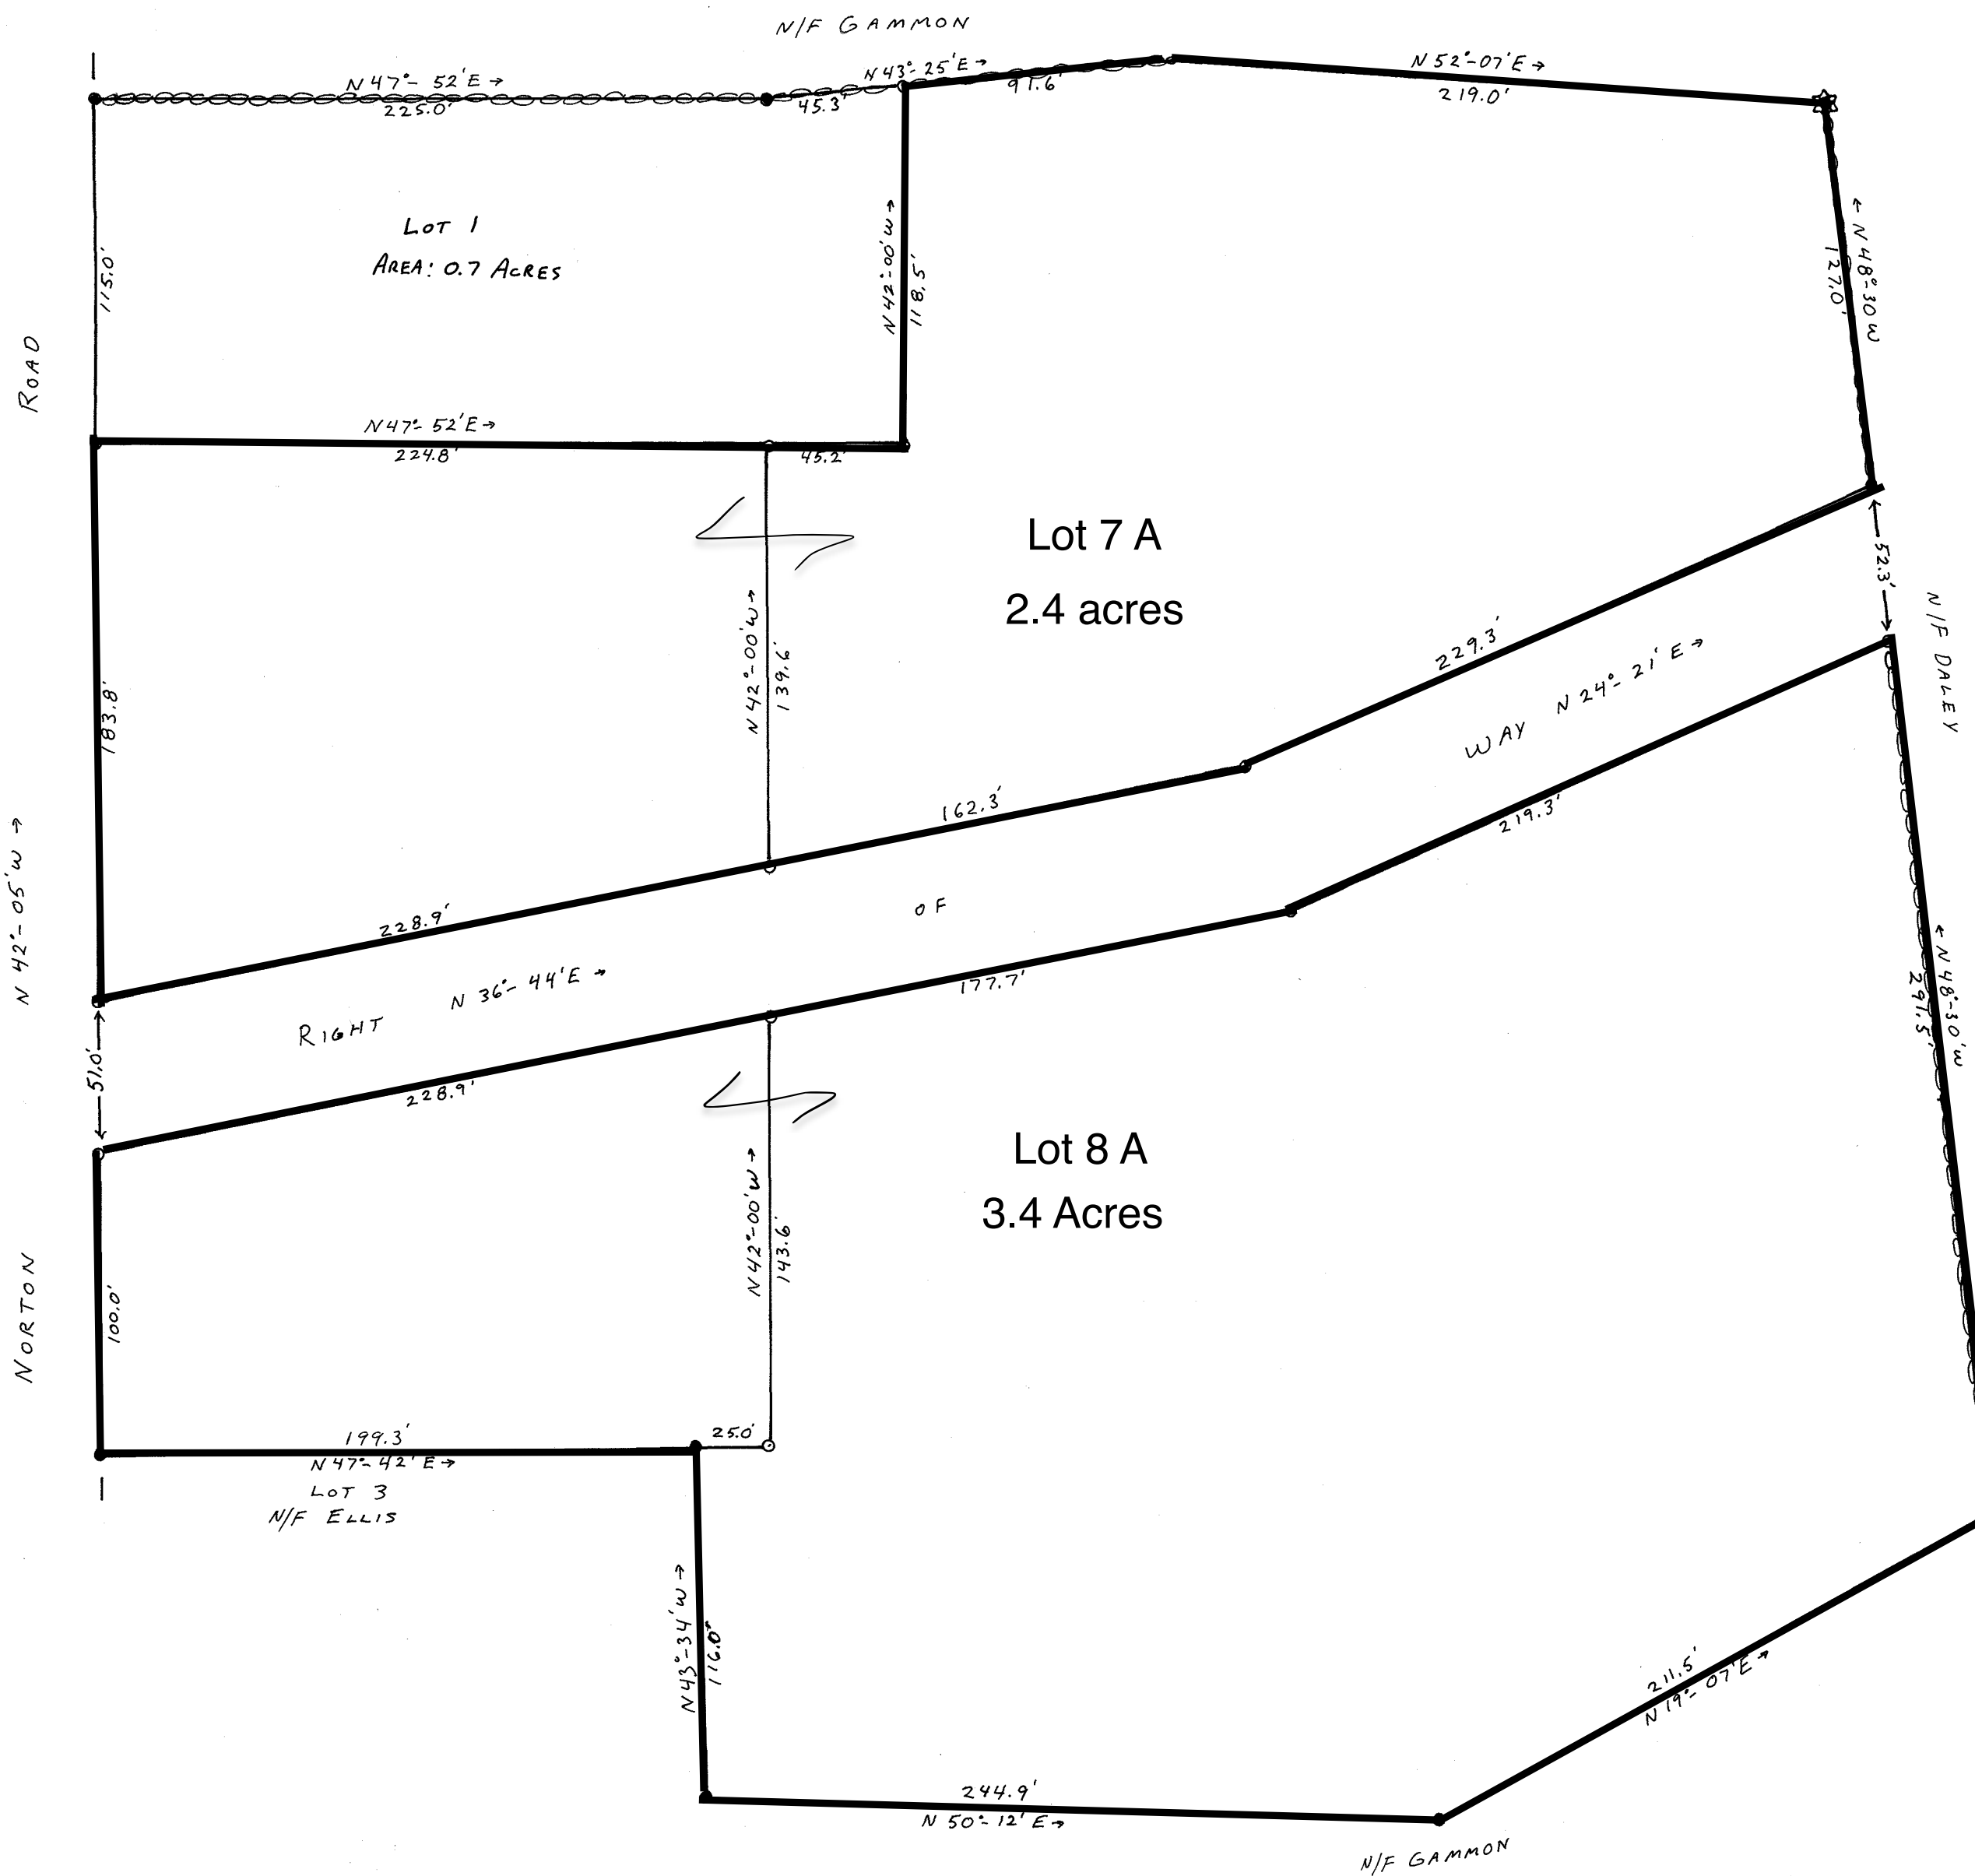

Mag N 79°


REVISED PLOT PLAN
BRADFORD ESTATES
FILE # 1763

DIXFIELD, MAINE
AREA: 6.5 ACRES
SCALE: 1"=50 FEET



NOVEMBER, 1992

ROBERT F. BRADFORD - OWNER
DEED REF: OXFORD COUNTY
BOOK 712 PAGE 182

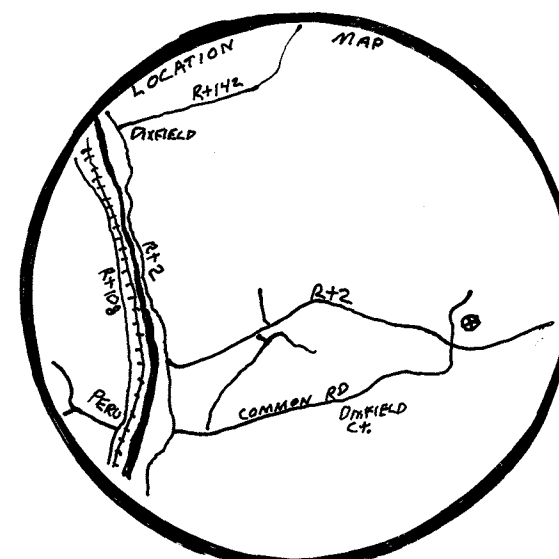

RECEIVED
RECORDED REGISTRY OF DEEDS
August 13 1993 9:35 AM
OXFORD COUNTY
Jane C. [Signature]
Plan # 2809

LEGEND
● IRON PIPE
○ 5/8" REBAR
--- STONE WALL

Robert F. Bradford
ROBERT F. BRADFORD
DIXFIELD, MAINE
P.E.S. 589

CERTIFICATE OF APPROVAL	
THE PLANNING BOARD OF DIXFIELD	
<i>[Signature]</i>	8/10/93
<i>[Signature]</i>	8/10/93
<i>[Signature]</i>	8/10/93
<i>[Signature]</i>	8/10/93